



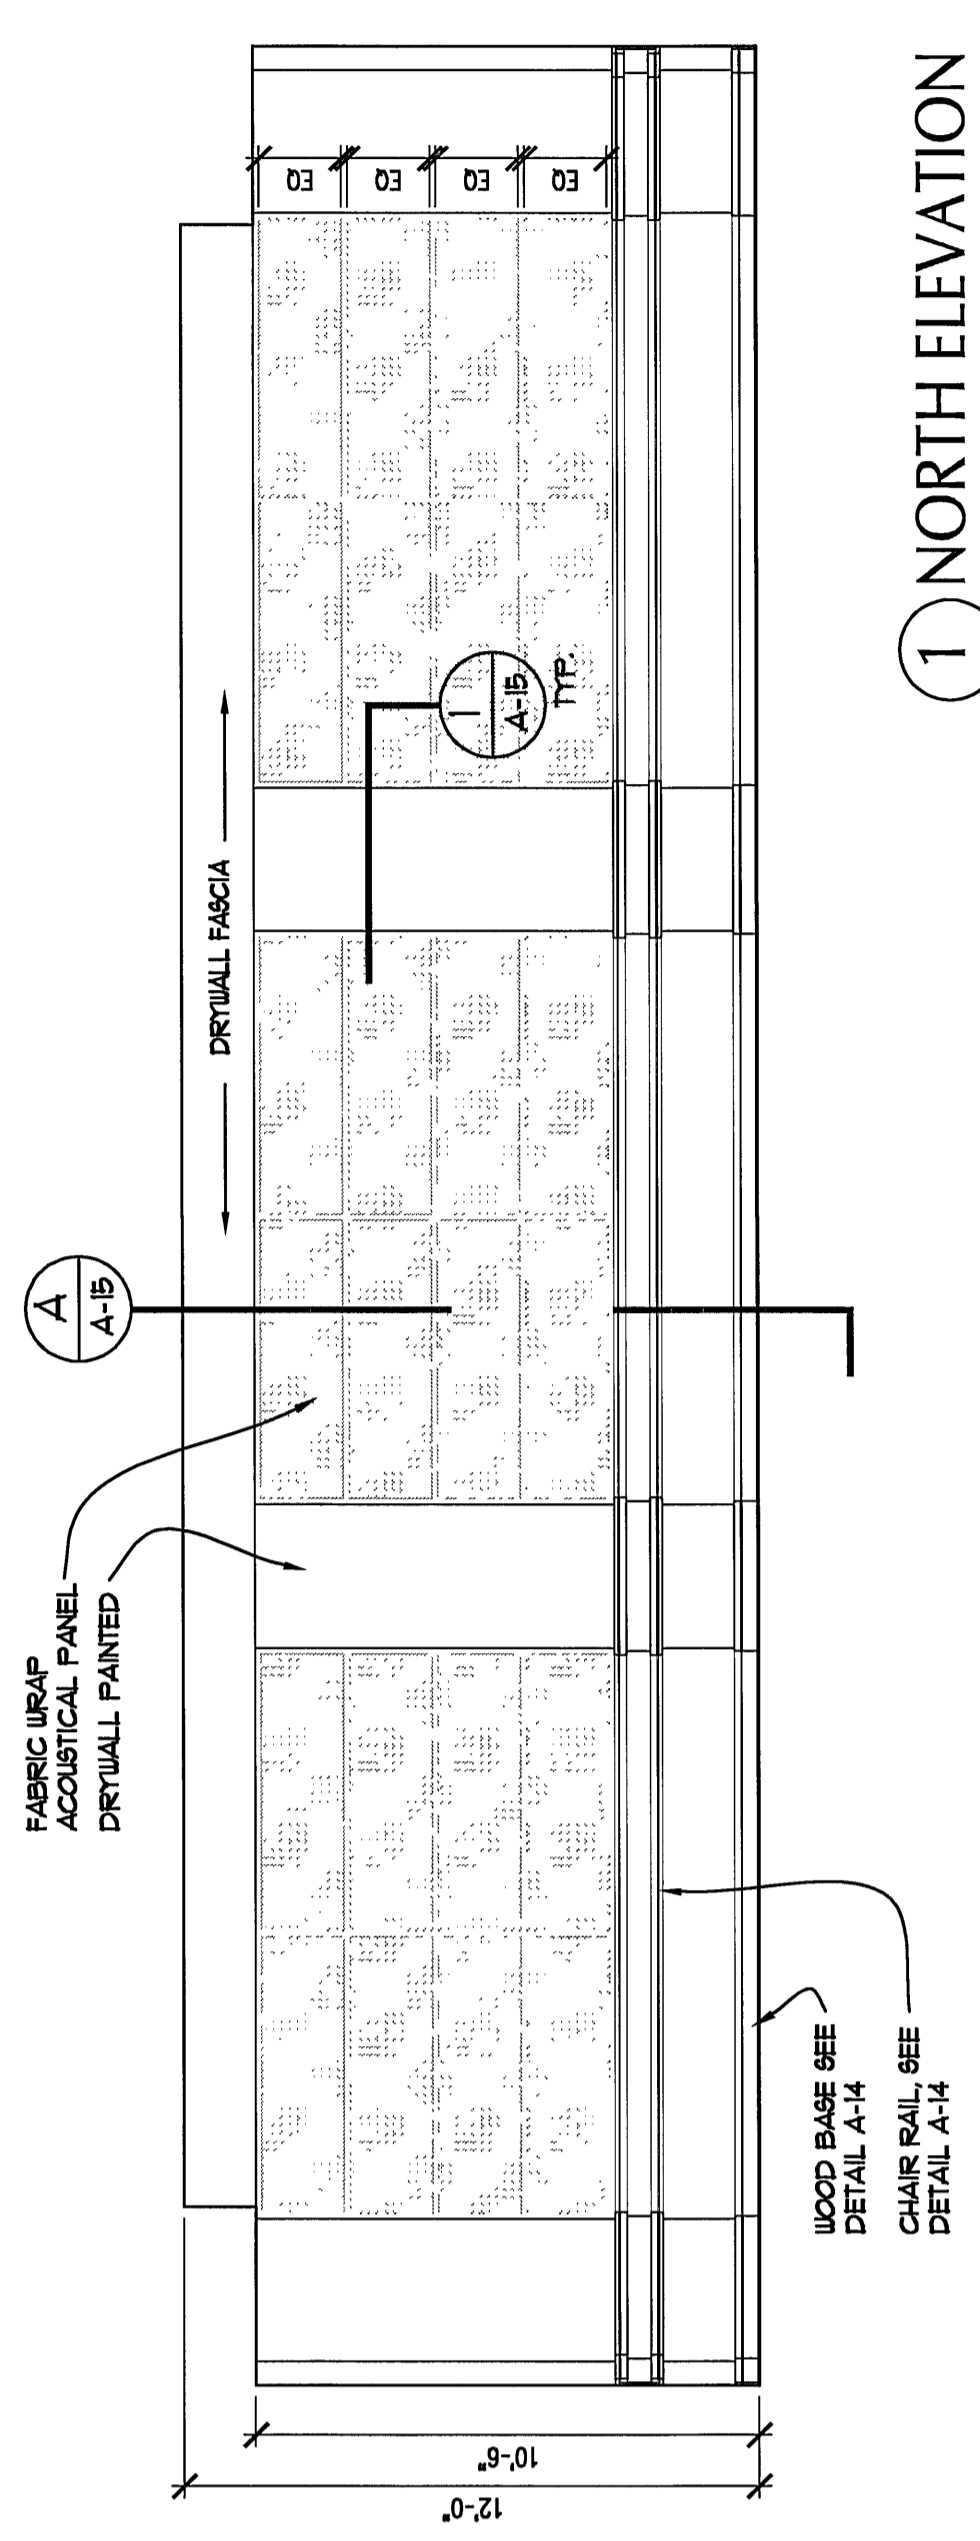


① NORTH ELEVATION
 SCALE: 1/4"=1'-0"

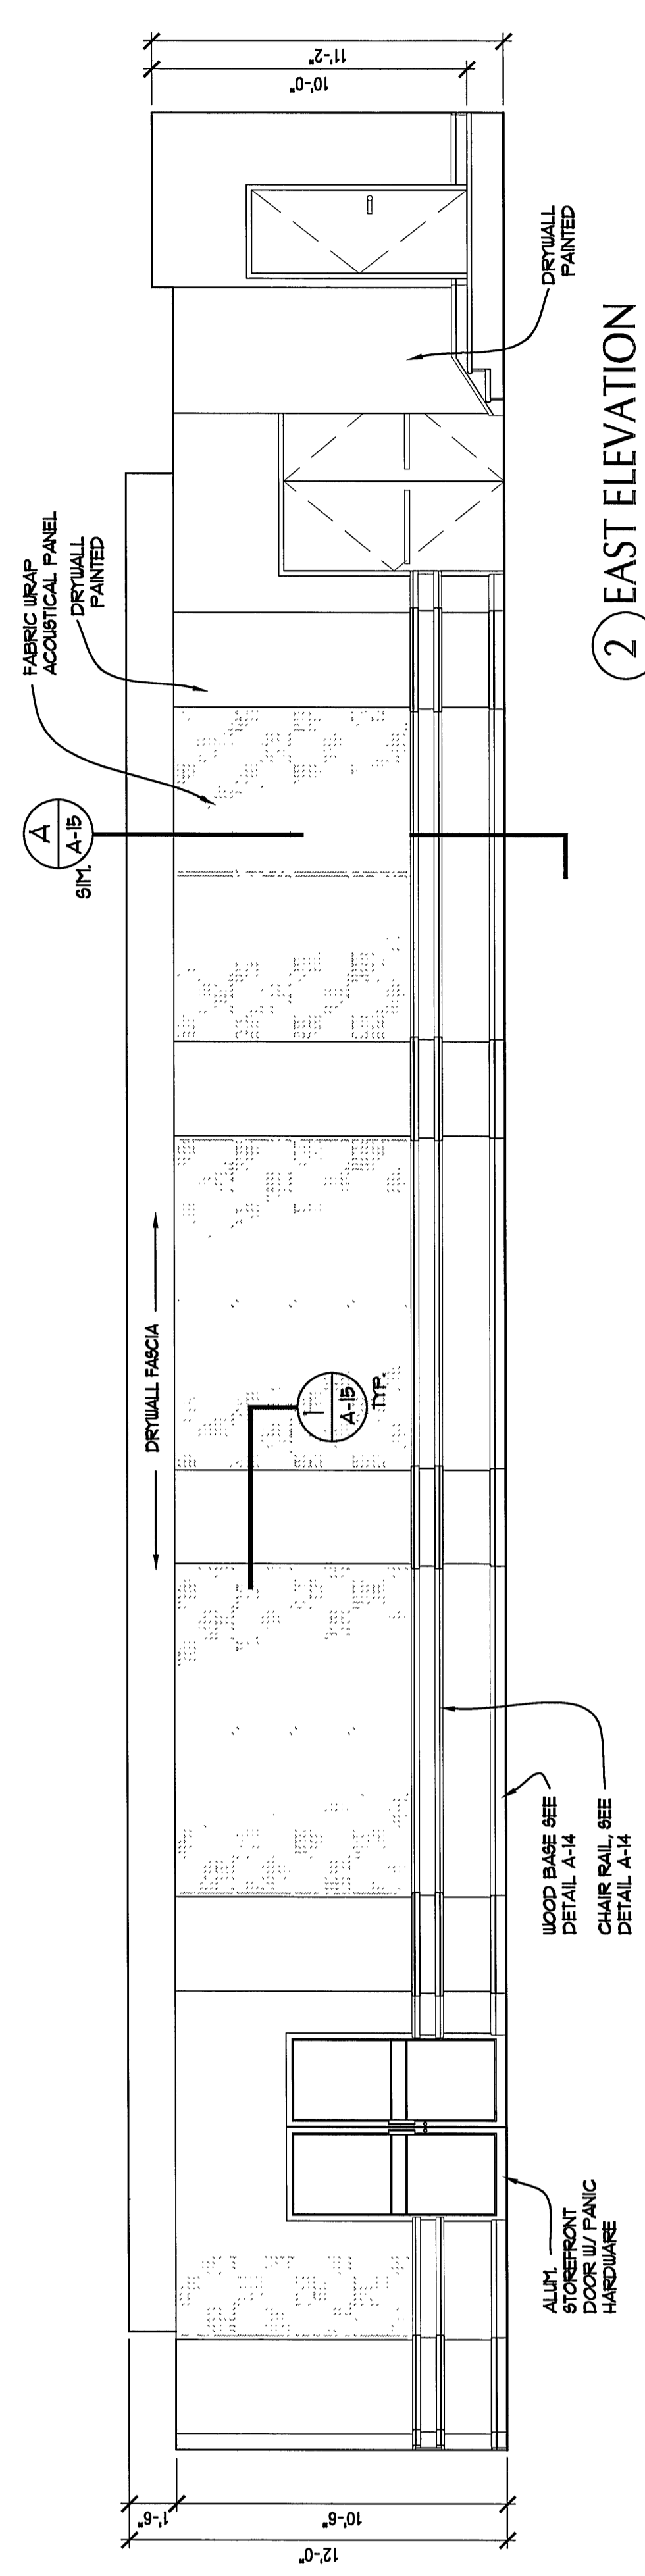



② EAST ELEVATION
 SCALE: 1/4"=1'-0"



③ SOUTH ELEVATION
 SCALE: 1/4"=1'-0"

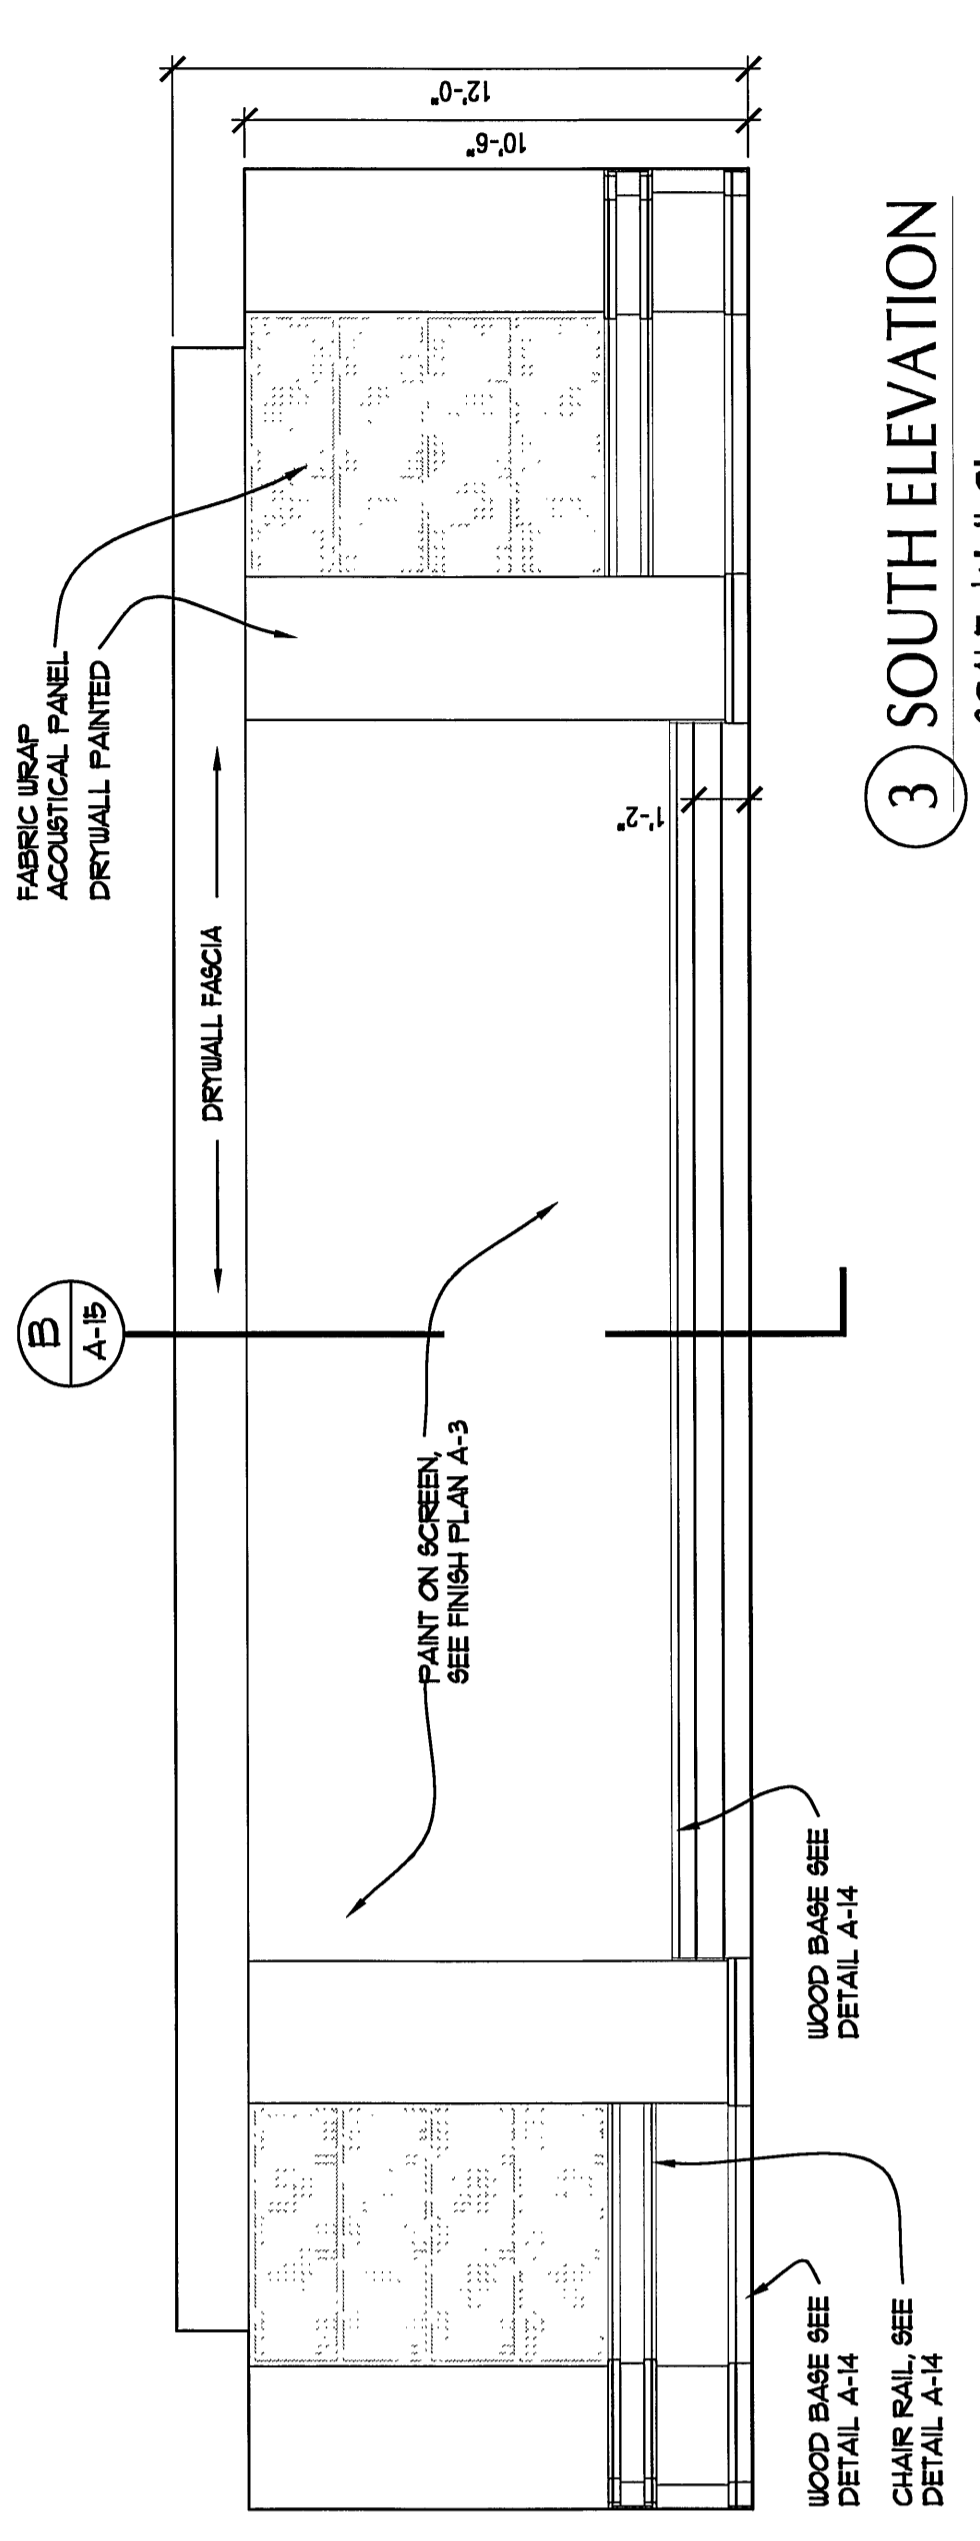

④ WEST ELEVATION
 SCALE: 1/4"=1'-0"

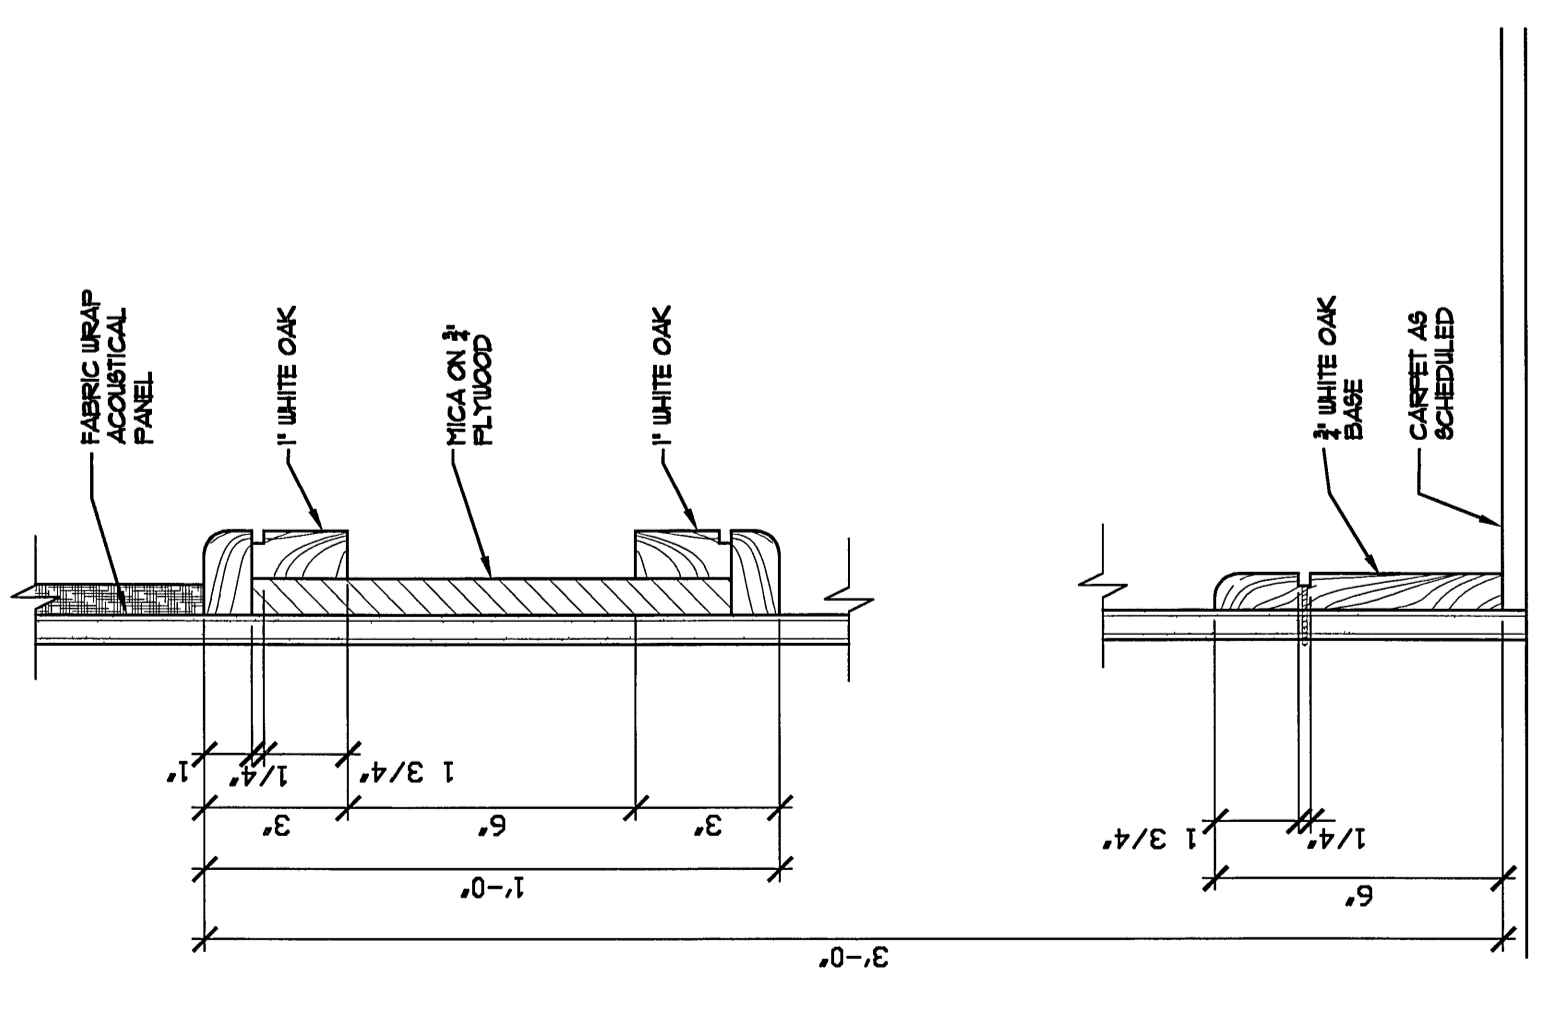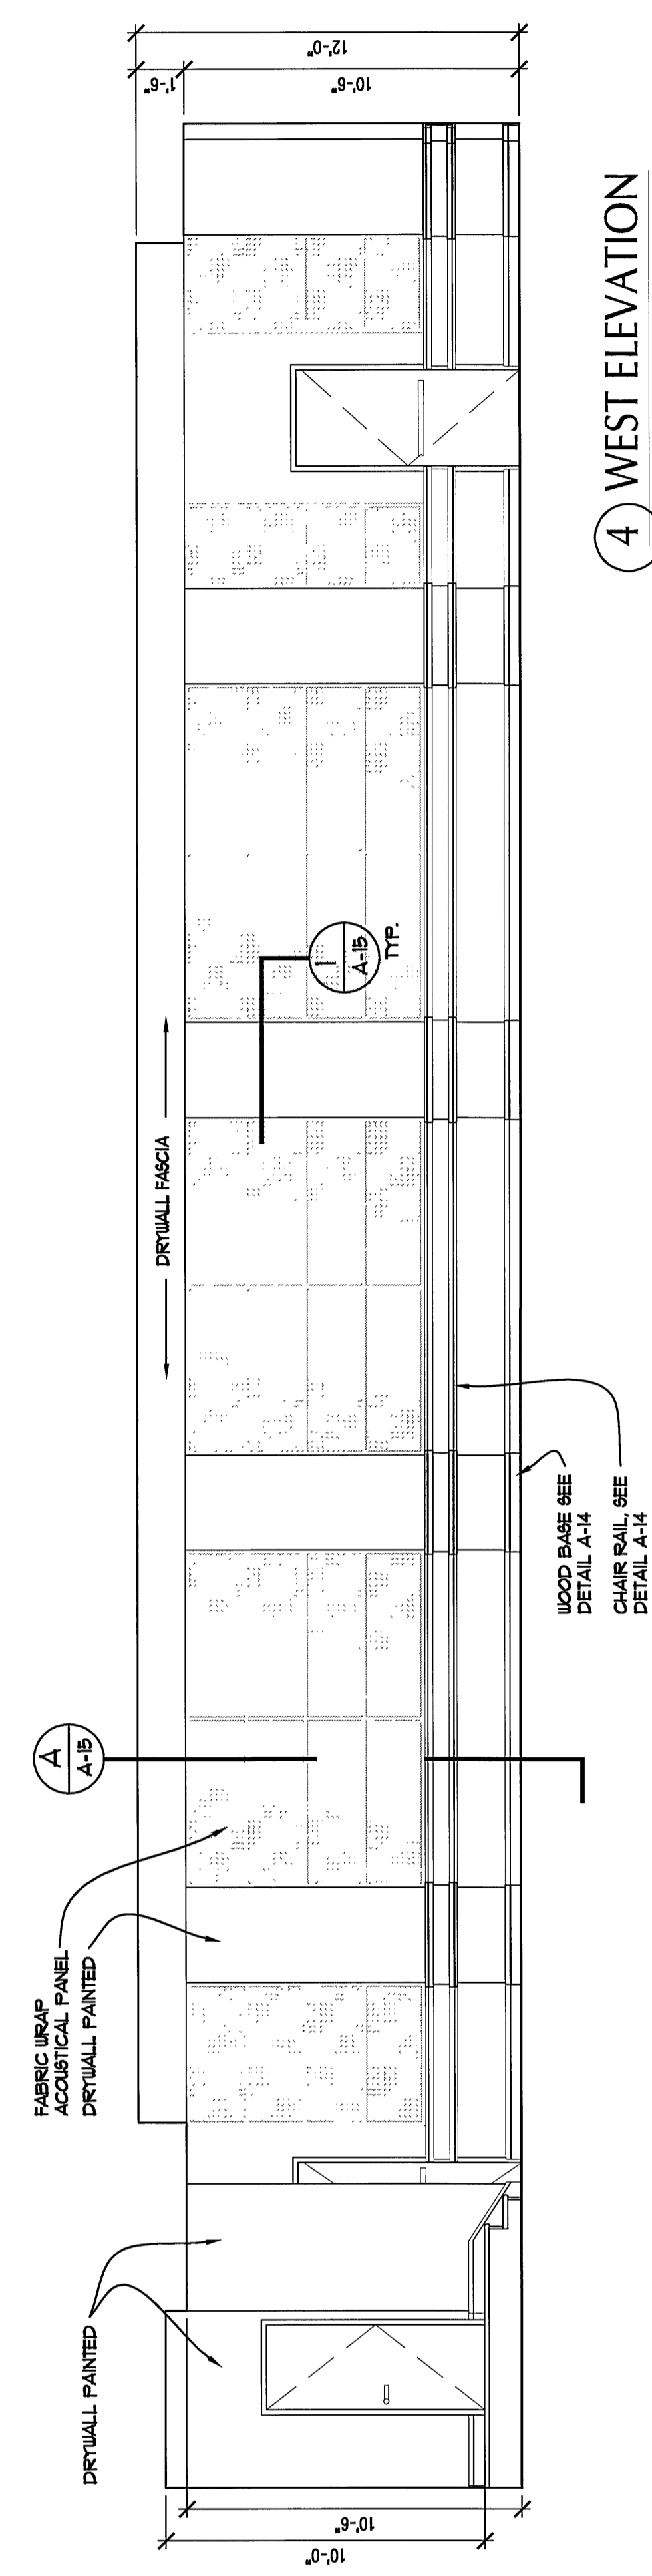

TYP. DETAILS AUDITORIUM
 SCALE: 3/4"=1'-0"