


REVISIONS	BY
3/22/11 - BLDG. DEPT. COMMENTS	
6/23/11 - REVISE DIMS.	

architectural design associates  
 jeffrey d. gappalar architect  
 FLORIDA LICENSE NUMBER 19474-0001-1981  
 4290 professional center drive  
 suite 509  
 palm beach gardens, florida 33410  
 jg@adad.com

 


**PECK PLAZA**  
 1295 U.S. HIGHWAY ONE  
 NORTH PALM BEACH, FLORIDA

DRAWN
ONCHECKED
DATE P.S. 1/20/11
SCALE AS NOTED
JOB NO.
SHEET
<b>A-3</b>
OF SHEETS

PLUMBING TABULATIONS						
TOTAL OCCUPANCY	WATER CLOSETS		LAVATORIES		DRINKING FOUNTAIN	
	REQD.	PROVIDED	REQD.	PROVIDED	REQD.	PROVIDED
4,651 S.F. / 100 = 47	2	3	2	3	1	2

PER FBG 2007 (PLUMBING) TABLE 403.1

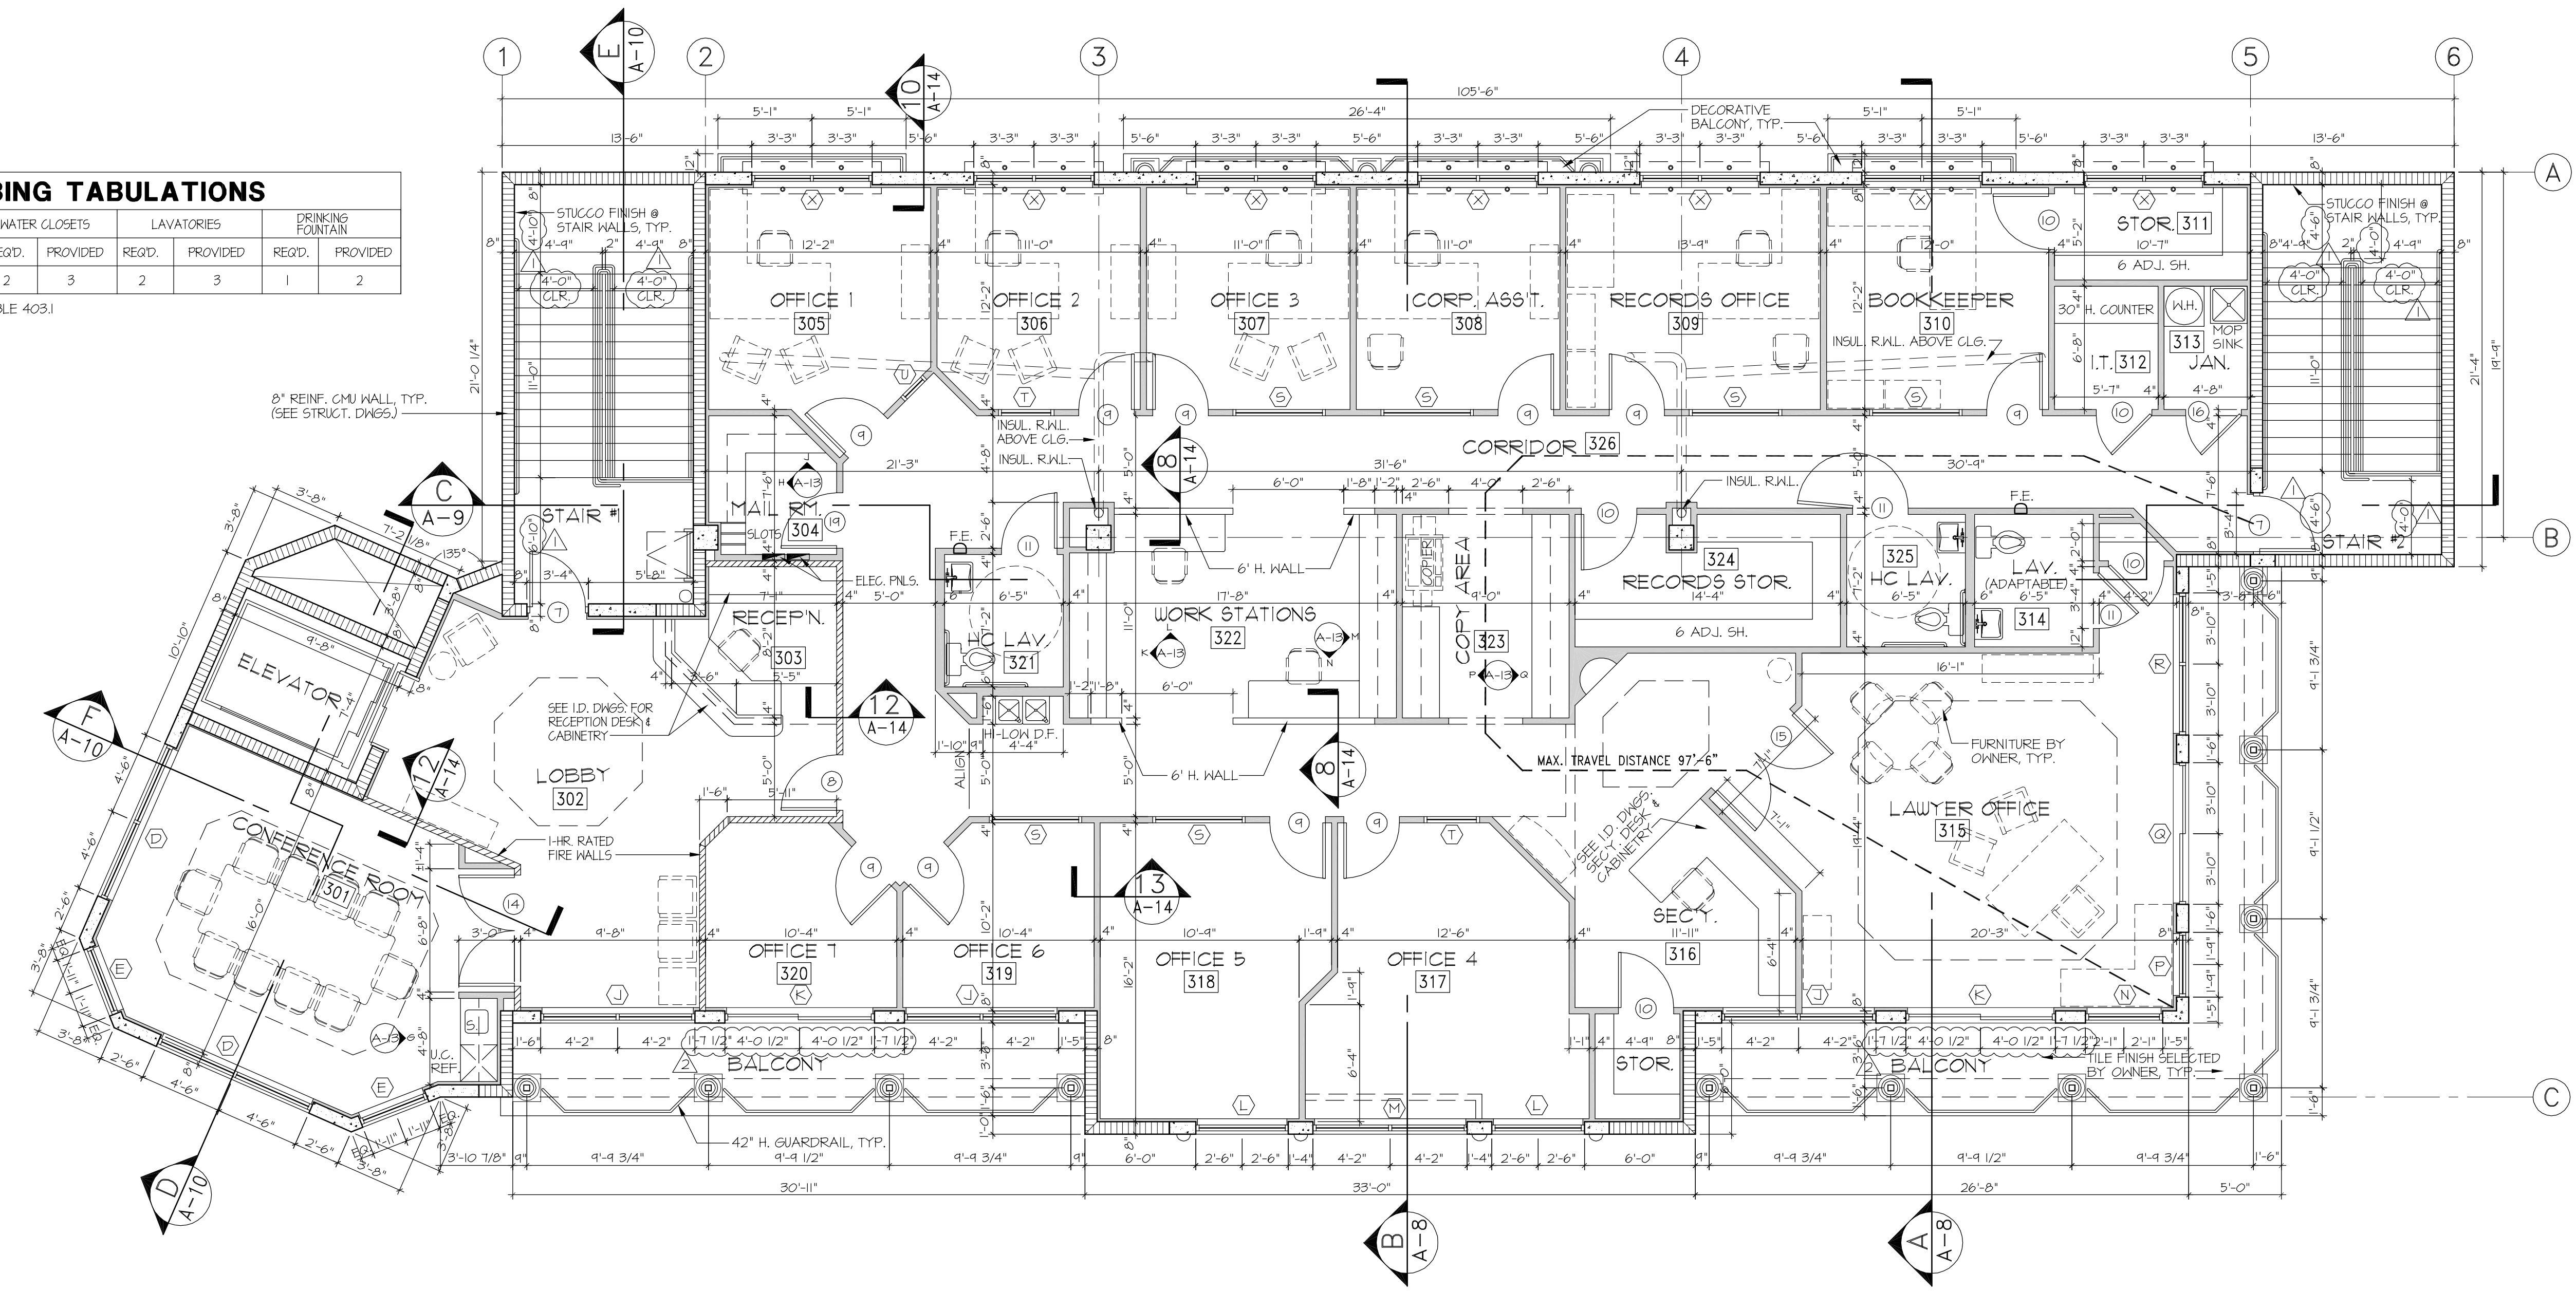

**THIRD FLOOR PLAN**  
 3/16" = 1'-0"

COPYRIGHTED 2011  
 THIS ARCHITECTURAL DRAWING IS GIVEN IN CONFIDENCE. NO USE OR DISSEMINATION MAY BE MADE WITHOUT PRIOR WRITTEN CONSENT OF THE ARCHITECT. ALL COMMON LAW RIGHTS OF COPYRIGHT AND OTHERWISE ARE HEREBY SPECIFICALLY RESERVED.

LIFE SAFETY TABULATIONS - THIRD FLOOR									
OCCUPANCY	GROSS AREA	SF/OCCUPANT	OCCUPANTS	REQD. EXIT WIDTH	PROVIDED	MAX. TRAVEL DIST.	ACTUAL TRAVEL DIST.	NO. OF EXITS REQD.	NO. OF EXITS PROVIDED
BUSINESS	4,651 SF.	100	47	x3'-6"	14'	68'	300'*	97'-6" (SEE PLAN)	2

CODE: 2007 FLORIDA BUILDING CODE WITH 2009 SUPPLEMENTS  
 SEE ELECTRICAL DRAWINGS FOR EMERGENCY AND EXIT LIGHTING.  
 \*PER 2007 FBG TABLE 1016.1