




SECTION C-A-B
SCALE: 1/4"=1'-0"

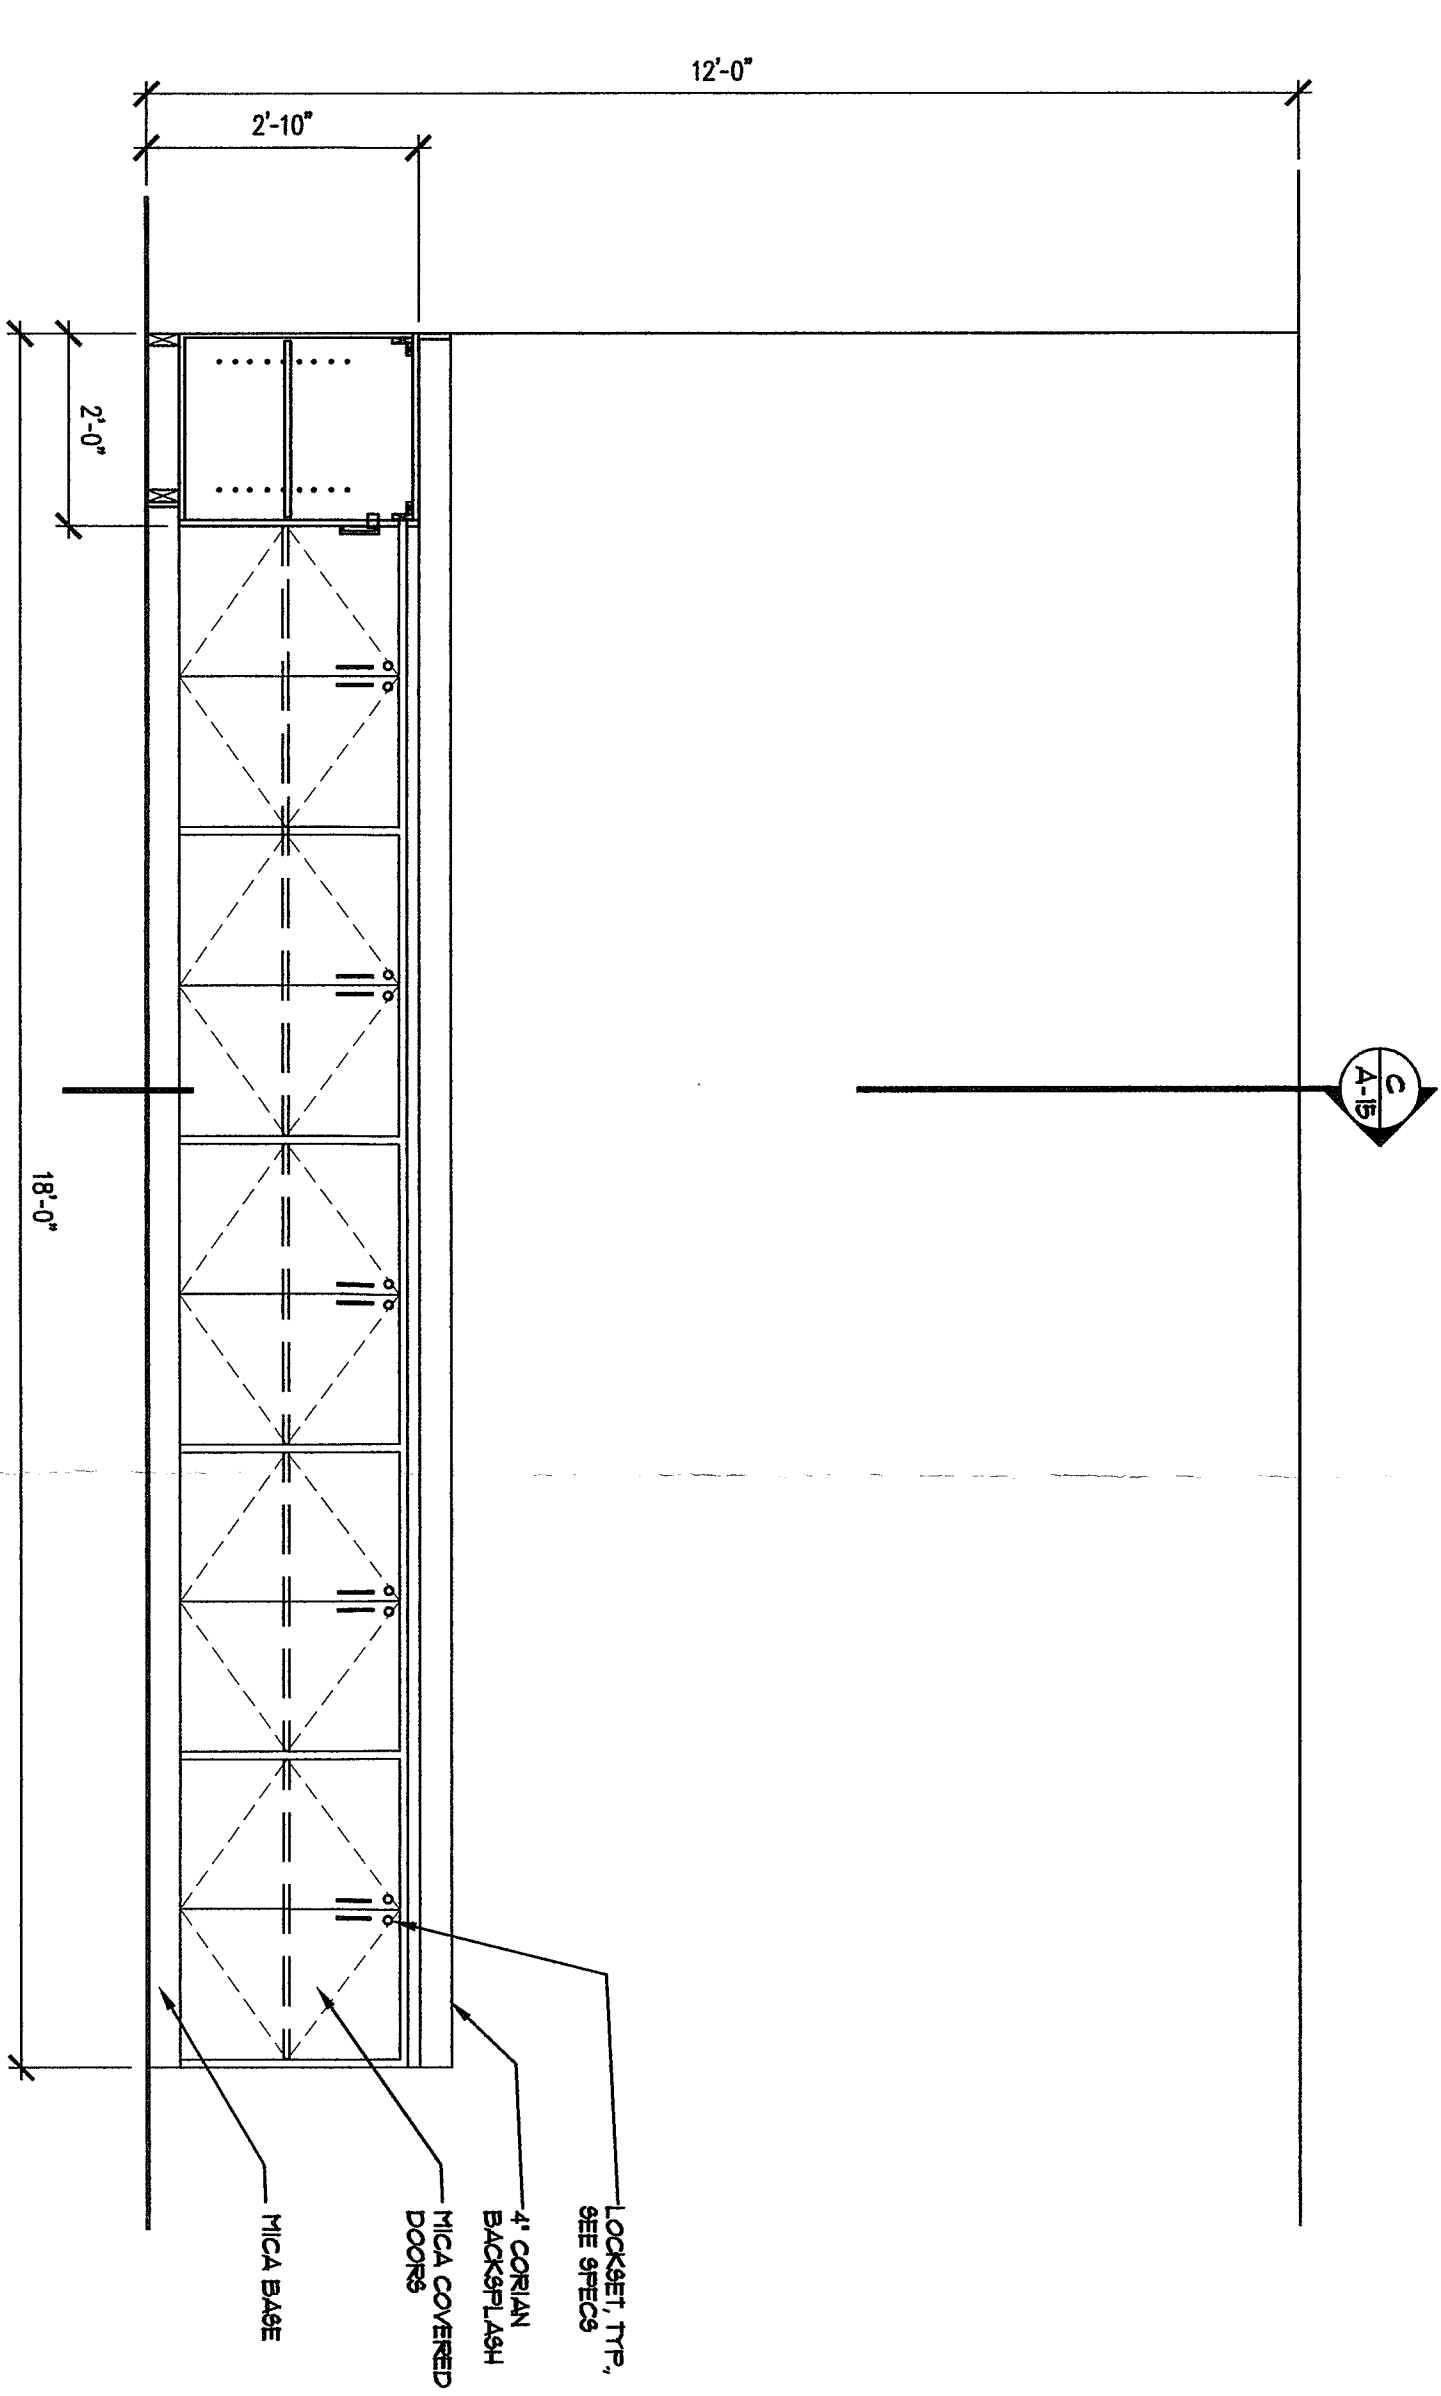

ELEVATION 1
ELEVATION 2 SIMILAR
SCALE: 1/2"=1'-0"

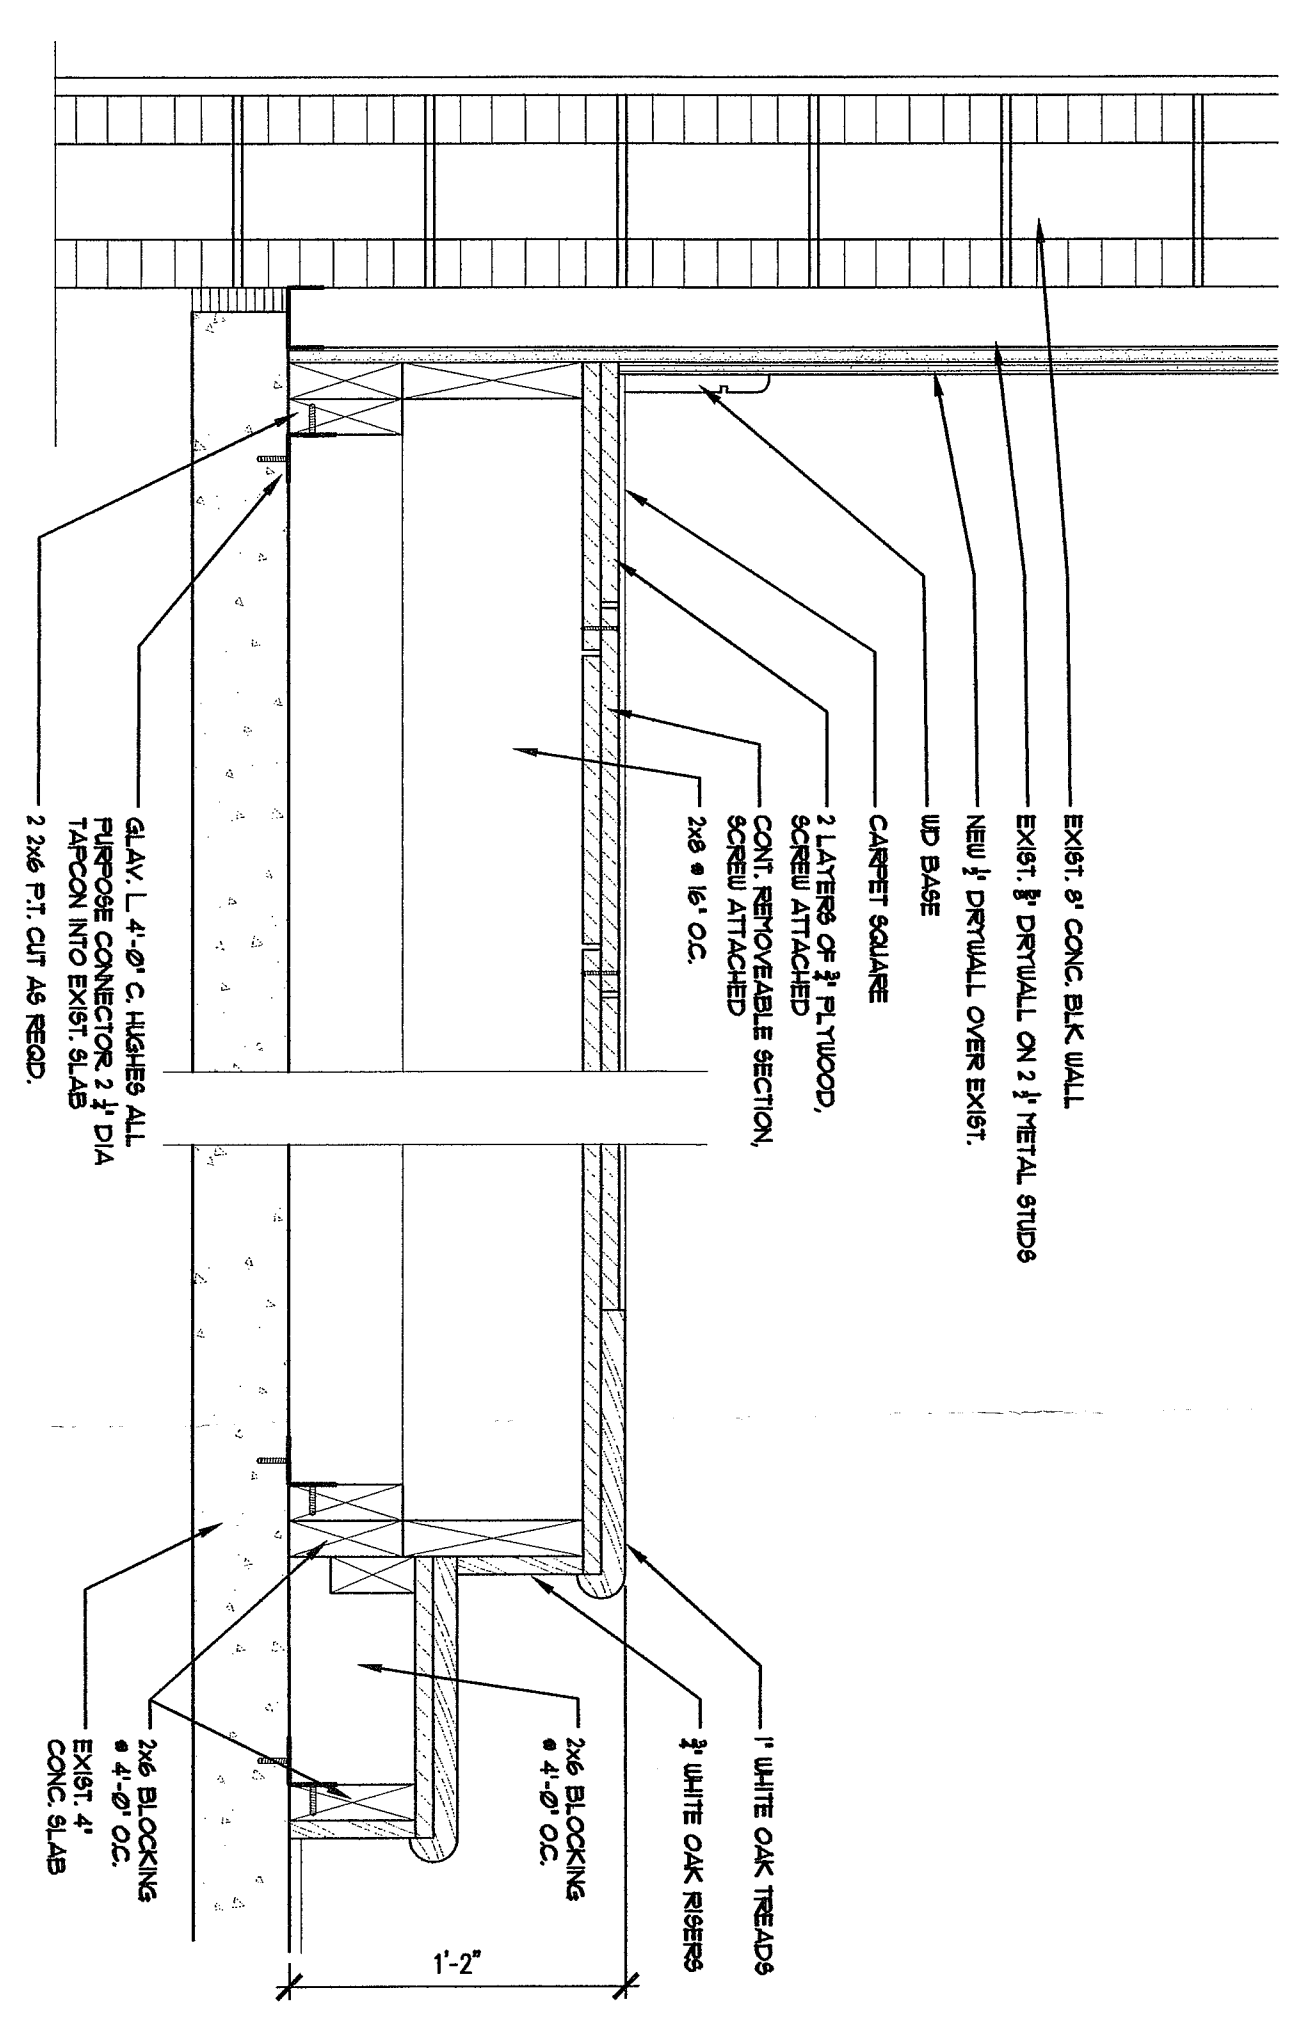


DETAIL 1
SCALE: 1/4"=1'-0"

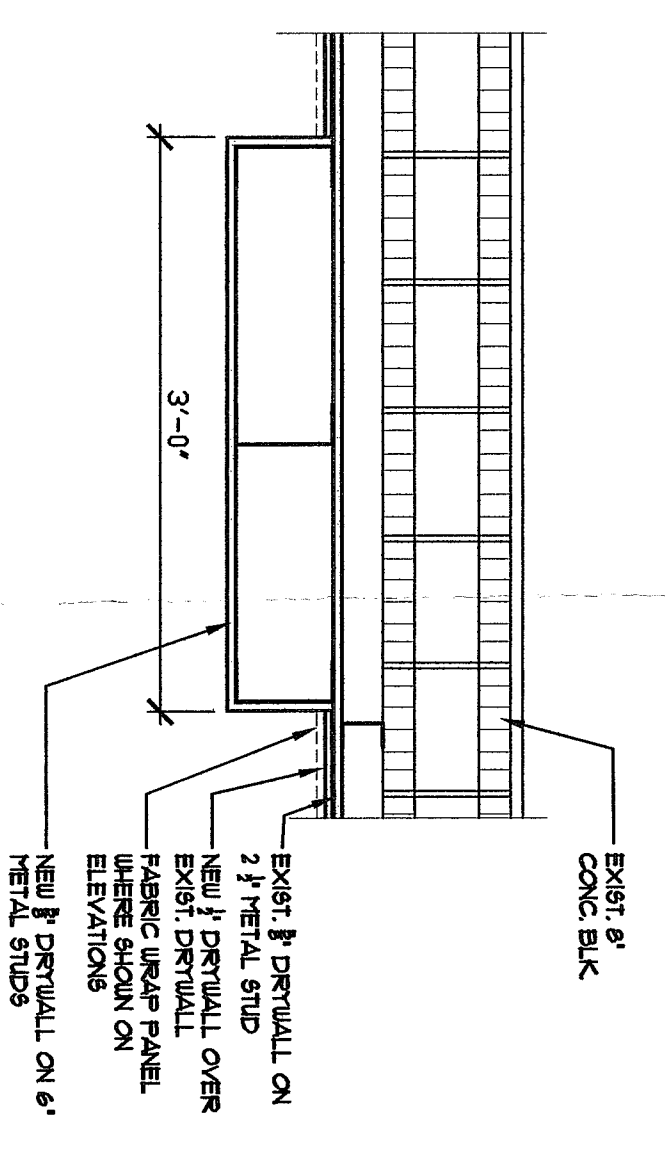

DETAIL 2
SCALE: 1/2"=1'-0"

NOTE:
ALL STRUCTURAL LUMBER USED TO CONSTRUCT STAGE INCLUDING F1 TYPED DECKING SHALL BE FIRE RESISTANT TREATED LUMBER AS PER SECTION 2903.21 F.B.C. 2007 EDITION. LABELLED AS PER SECTION 2903.21 F.B.C. 2007 EDITION.

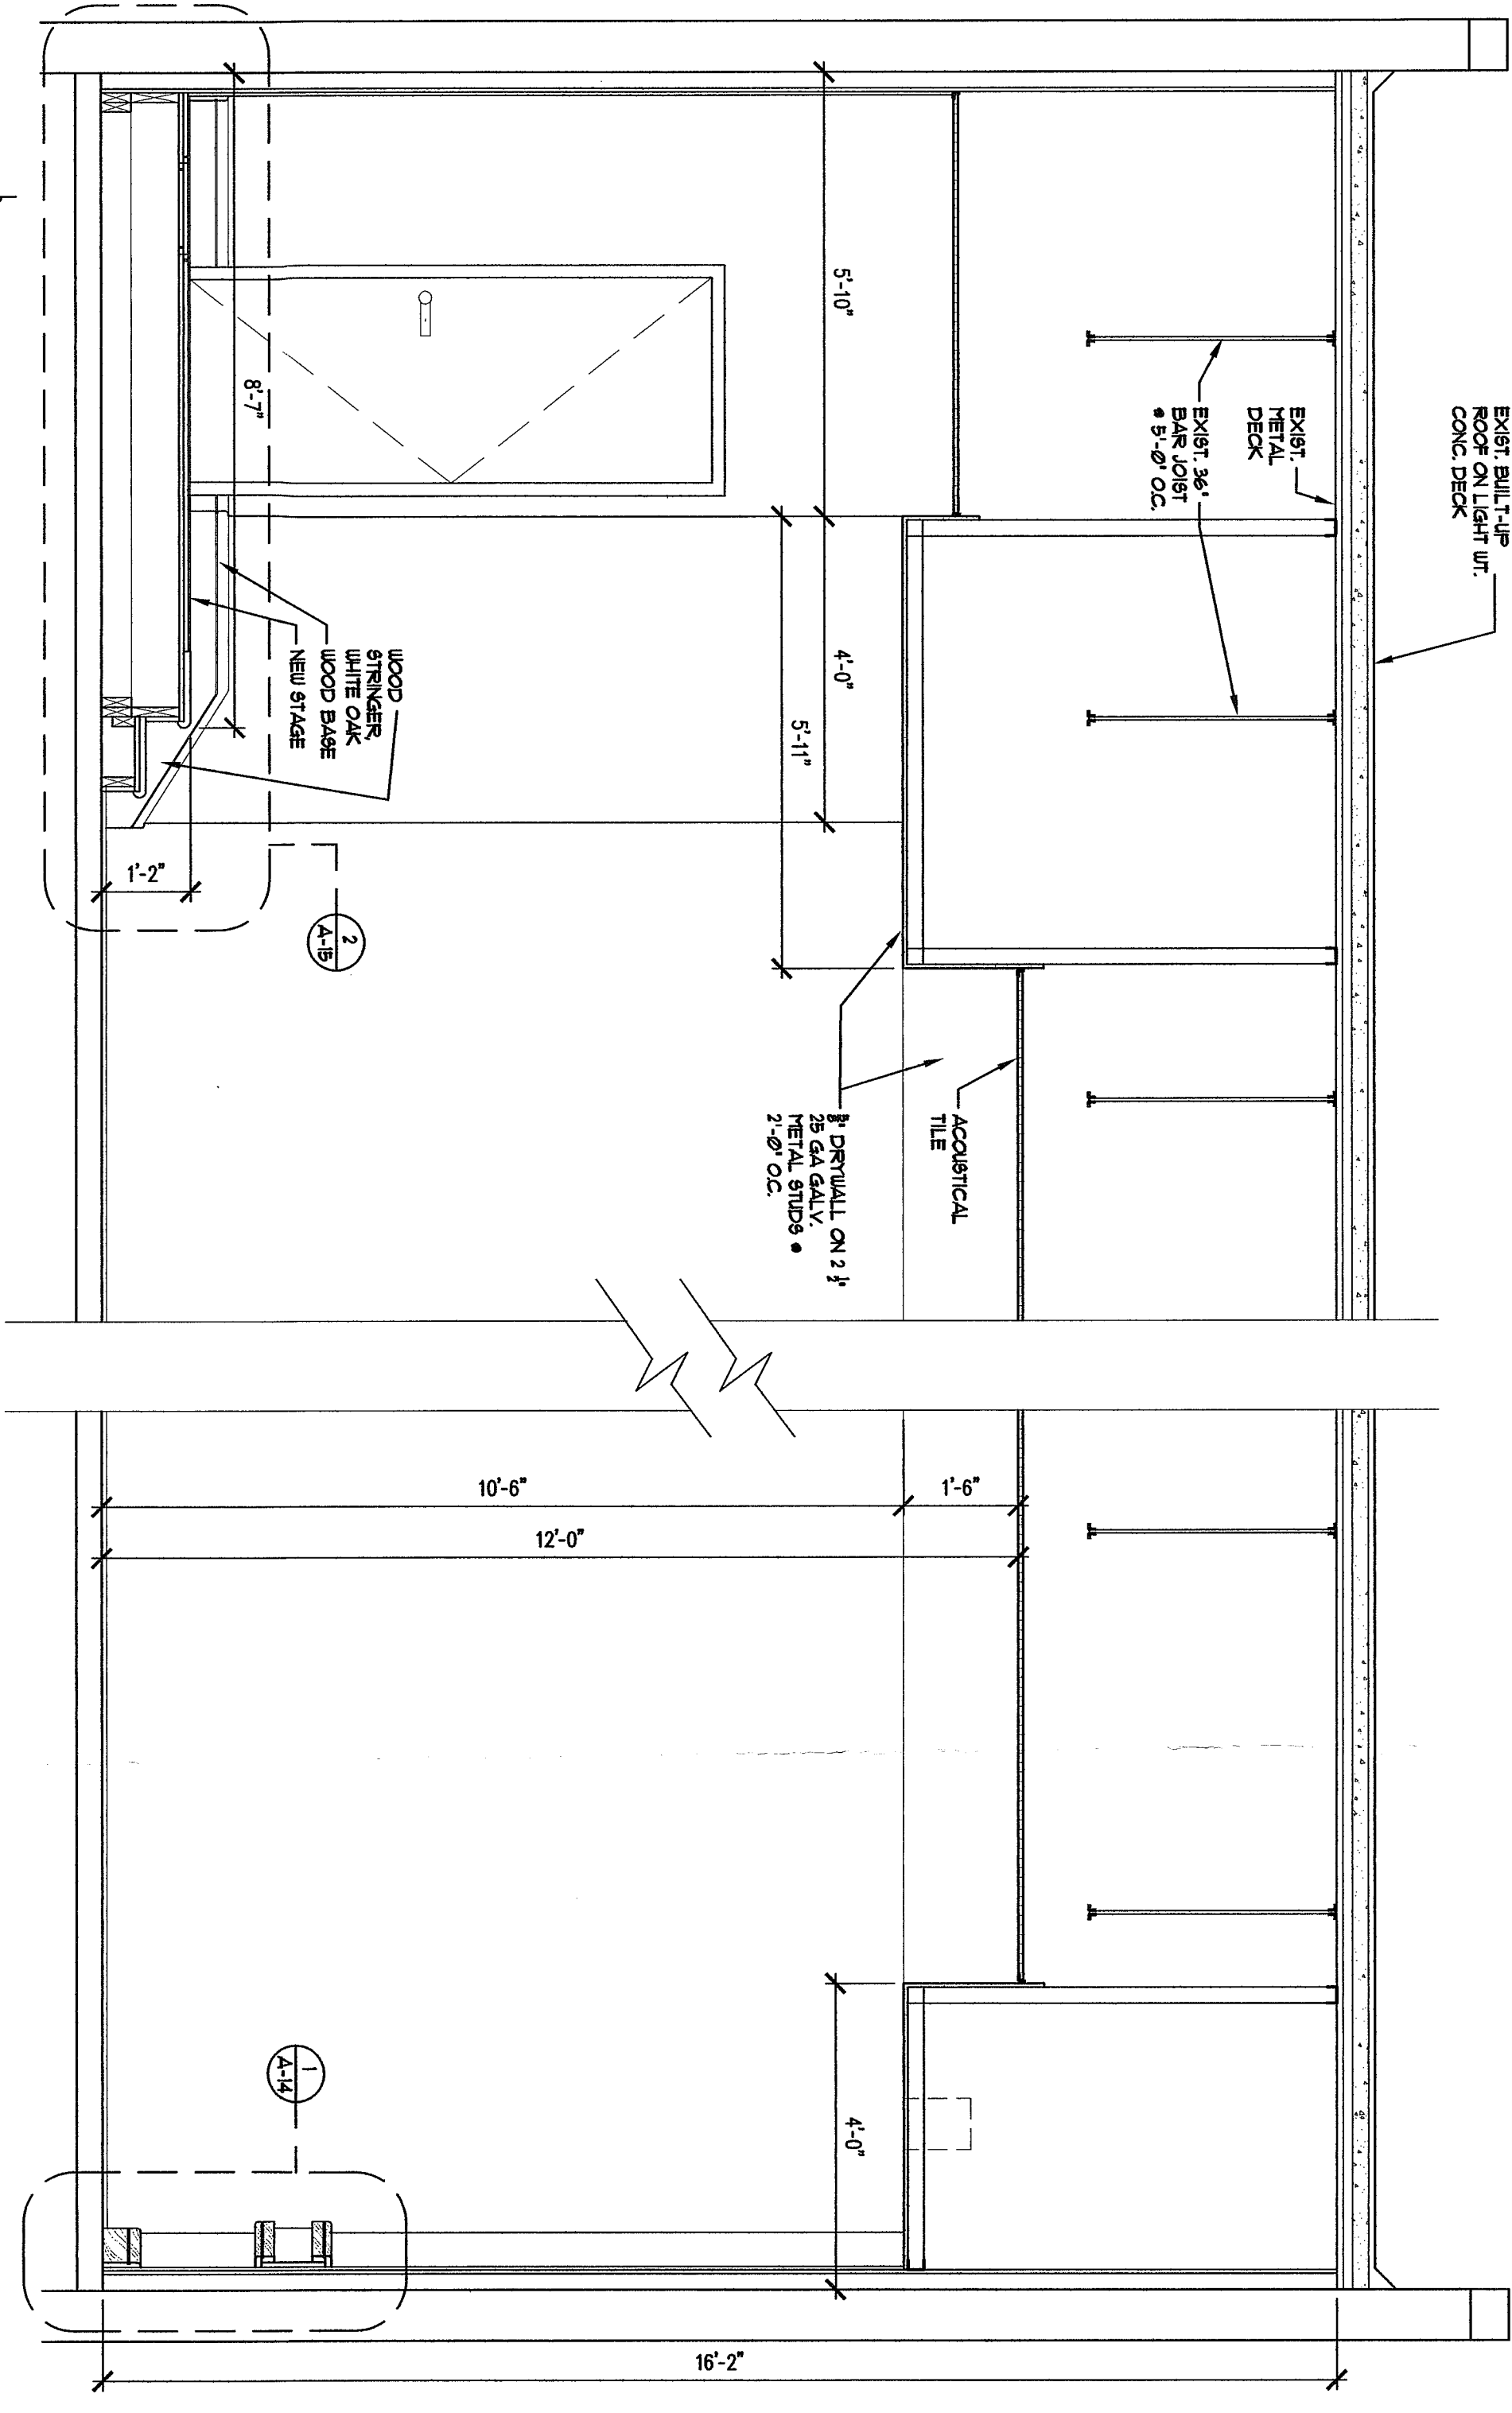

SECTION B-A-B
SCALE: 1/2"=1'-0"

SECTION A-A-B
SCALE: 1/2"=1'-0"

THEODORE ROUX ARCHITECT AR 4769
JUN 01 2011
6/1/11 - REVISION: ADDED NOTE

ROUX architect
Theodore Roux AIA
Lead Designer
3115
Phone (305)443-8115
Fax (305)443-8115

date: 04-29-11
job no: 1104

A-15



RENOVATIONS CAFETERIA/ FITNESS CENTER/ AUDITORIUM
JUPITER WEST PALM BEACH COUNTY, FLORIDA

JUN 02 2011