


RECEIVED
 MAY 06 2011
 ANDERSON - MOORE
 CONSTRUCTION

SURGERY CENTER OF ATHENS
 AT
 ATHENS MEDICAL PLAZA I
 2142 WEST BROAD STREET
 ATHENS, GEORGIA


THIS DOCUMENT CONTAINS INFORMATION THAT IS PROPRIETARY TO DAVIS STOKES COLLABORATIVE, P.C. THIS DOCUMENT AND/OR ITS CONTENTS MAY NOT BE REPRODUCED OR TRANSMITTED IN ANY FORM OR BY ANY MEANS, ELECTRONIC OR MECHANICAL, INCLUDING PHOTOCOPYING, RECORDING, OR BY ANY INFORMATION STORAGE AND RETRIEVAL SYSTEM, WITHOUT THE PRIOR WRITTEN PERMISSION OF DAVIS STOKES COLLABORATIVE, P.C. COPYRIGHT 7111. ALL RIGHTS RESERVED.

DAVIS STOKES COLLABORATIVE, P.C.
 A . R . C . H . I . T . E . C . T . S
 7121 CROSSROADS BLVD. BRENTWOOD, TENNESSEE 37027
 TEL: 615-726-0010 FAX: 615-726-2090
 http://www.dsccol.com EMAIL: dsccol@dsccol.com

PLAN NOTES:
 1. CIRCUIT TO A NEW 500AMP/3POLE CIRCUIT BREAKER IN PANEL MDP WITH 'R2' FEEDER.

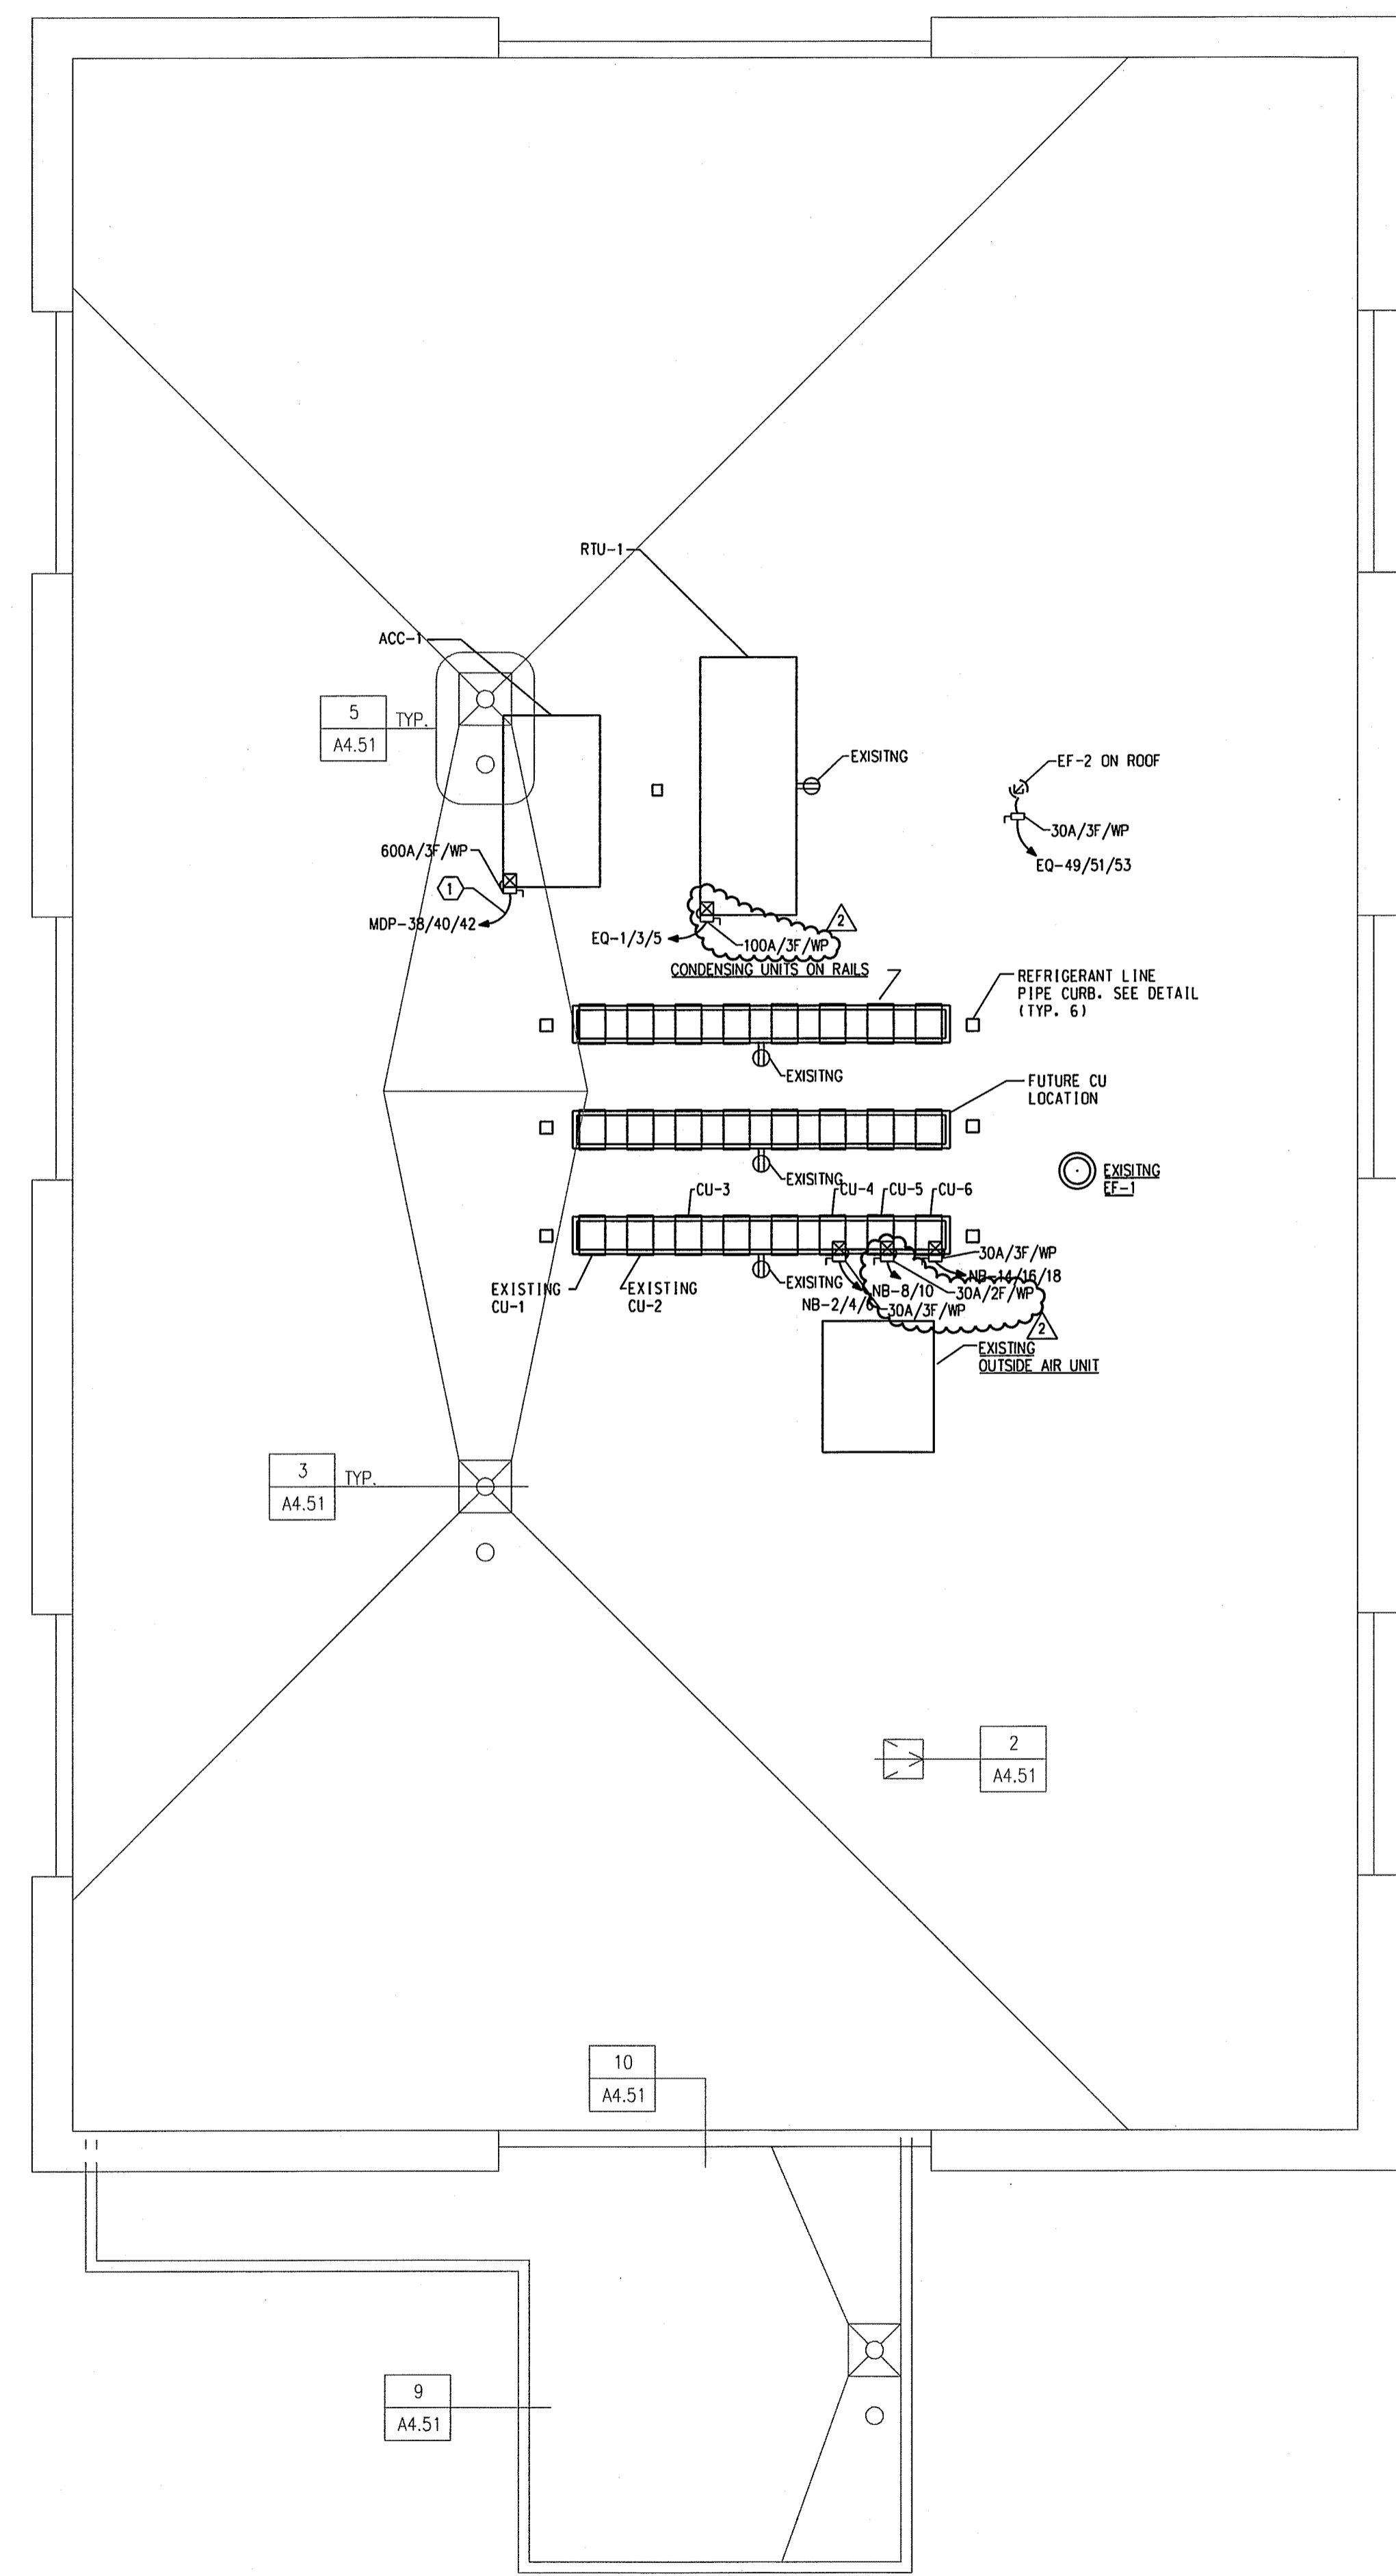

ELECTRICAL
 ROOF PLAN

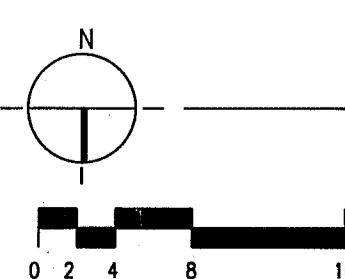

REVISION		
NO.	DATE	DESCRIPTION
1	05/05/11	REVISION #2

E2.02
 ISSUE DATE: 02.01.11 JOB NUMBER: 10061