


**SURGERY CENTER OF ATHENS
AT
ATHENS MEDICAL PLAZA I
2142 WEST BROAD STREET
ATHENS, GEORGIA**

THIS DOCUMENT CONTAINS INFORMATION THAT IS CONFIDENTIAL TO DAVIS STOKES COLLABORATIVE, P.C. AND/OR ITS AFFILIATES. NO PART OF THIS DOCUMENT AND/OR ITS CONTENTS MAY NOT BE REPRODUCED OR TRANSMITTED IN ANY FORM OR BY ANY MEANS, WITHOUT THE PRIOR WRITTEN CONSENT OF DAVIS STOKES COLLABORATIVE, P.C. ALL RIGHTS RESERVED.

DAVIS STOKES COLLABORATIVE, P.C.
A R C H I T E C T S
7121 CROSSROADS BLVD. BRENTWOOD, TENNESSEE 37027
TEL: 615-726-0010
FAX: 615-726-2090
http://www.dsccol.com EMAIL: dsccol@dsccol.com

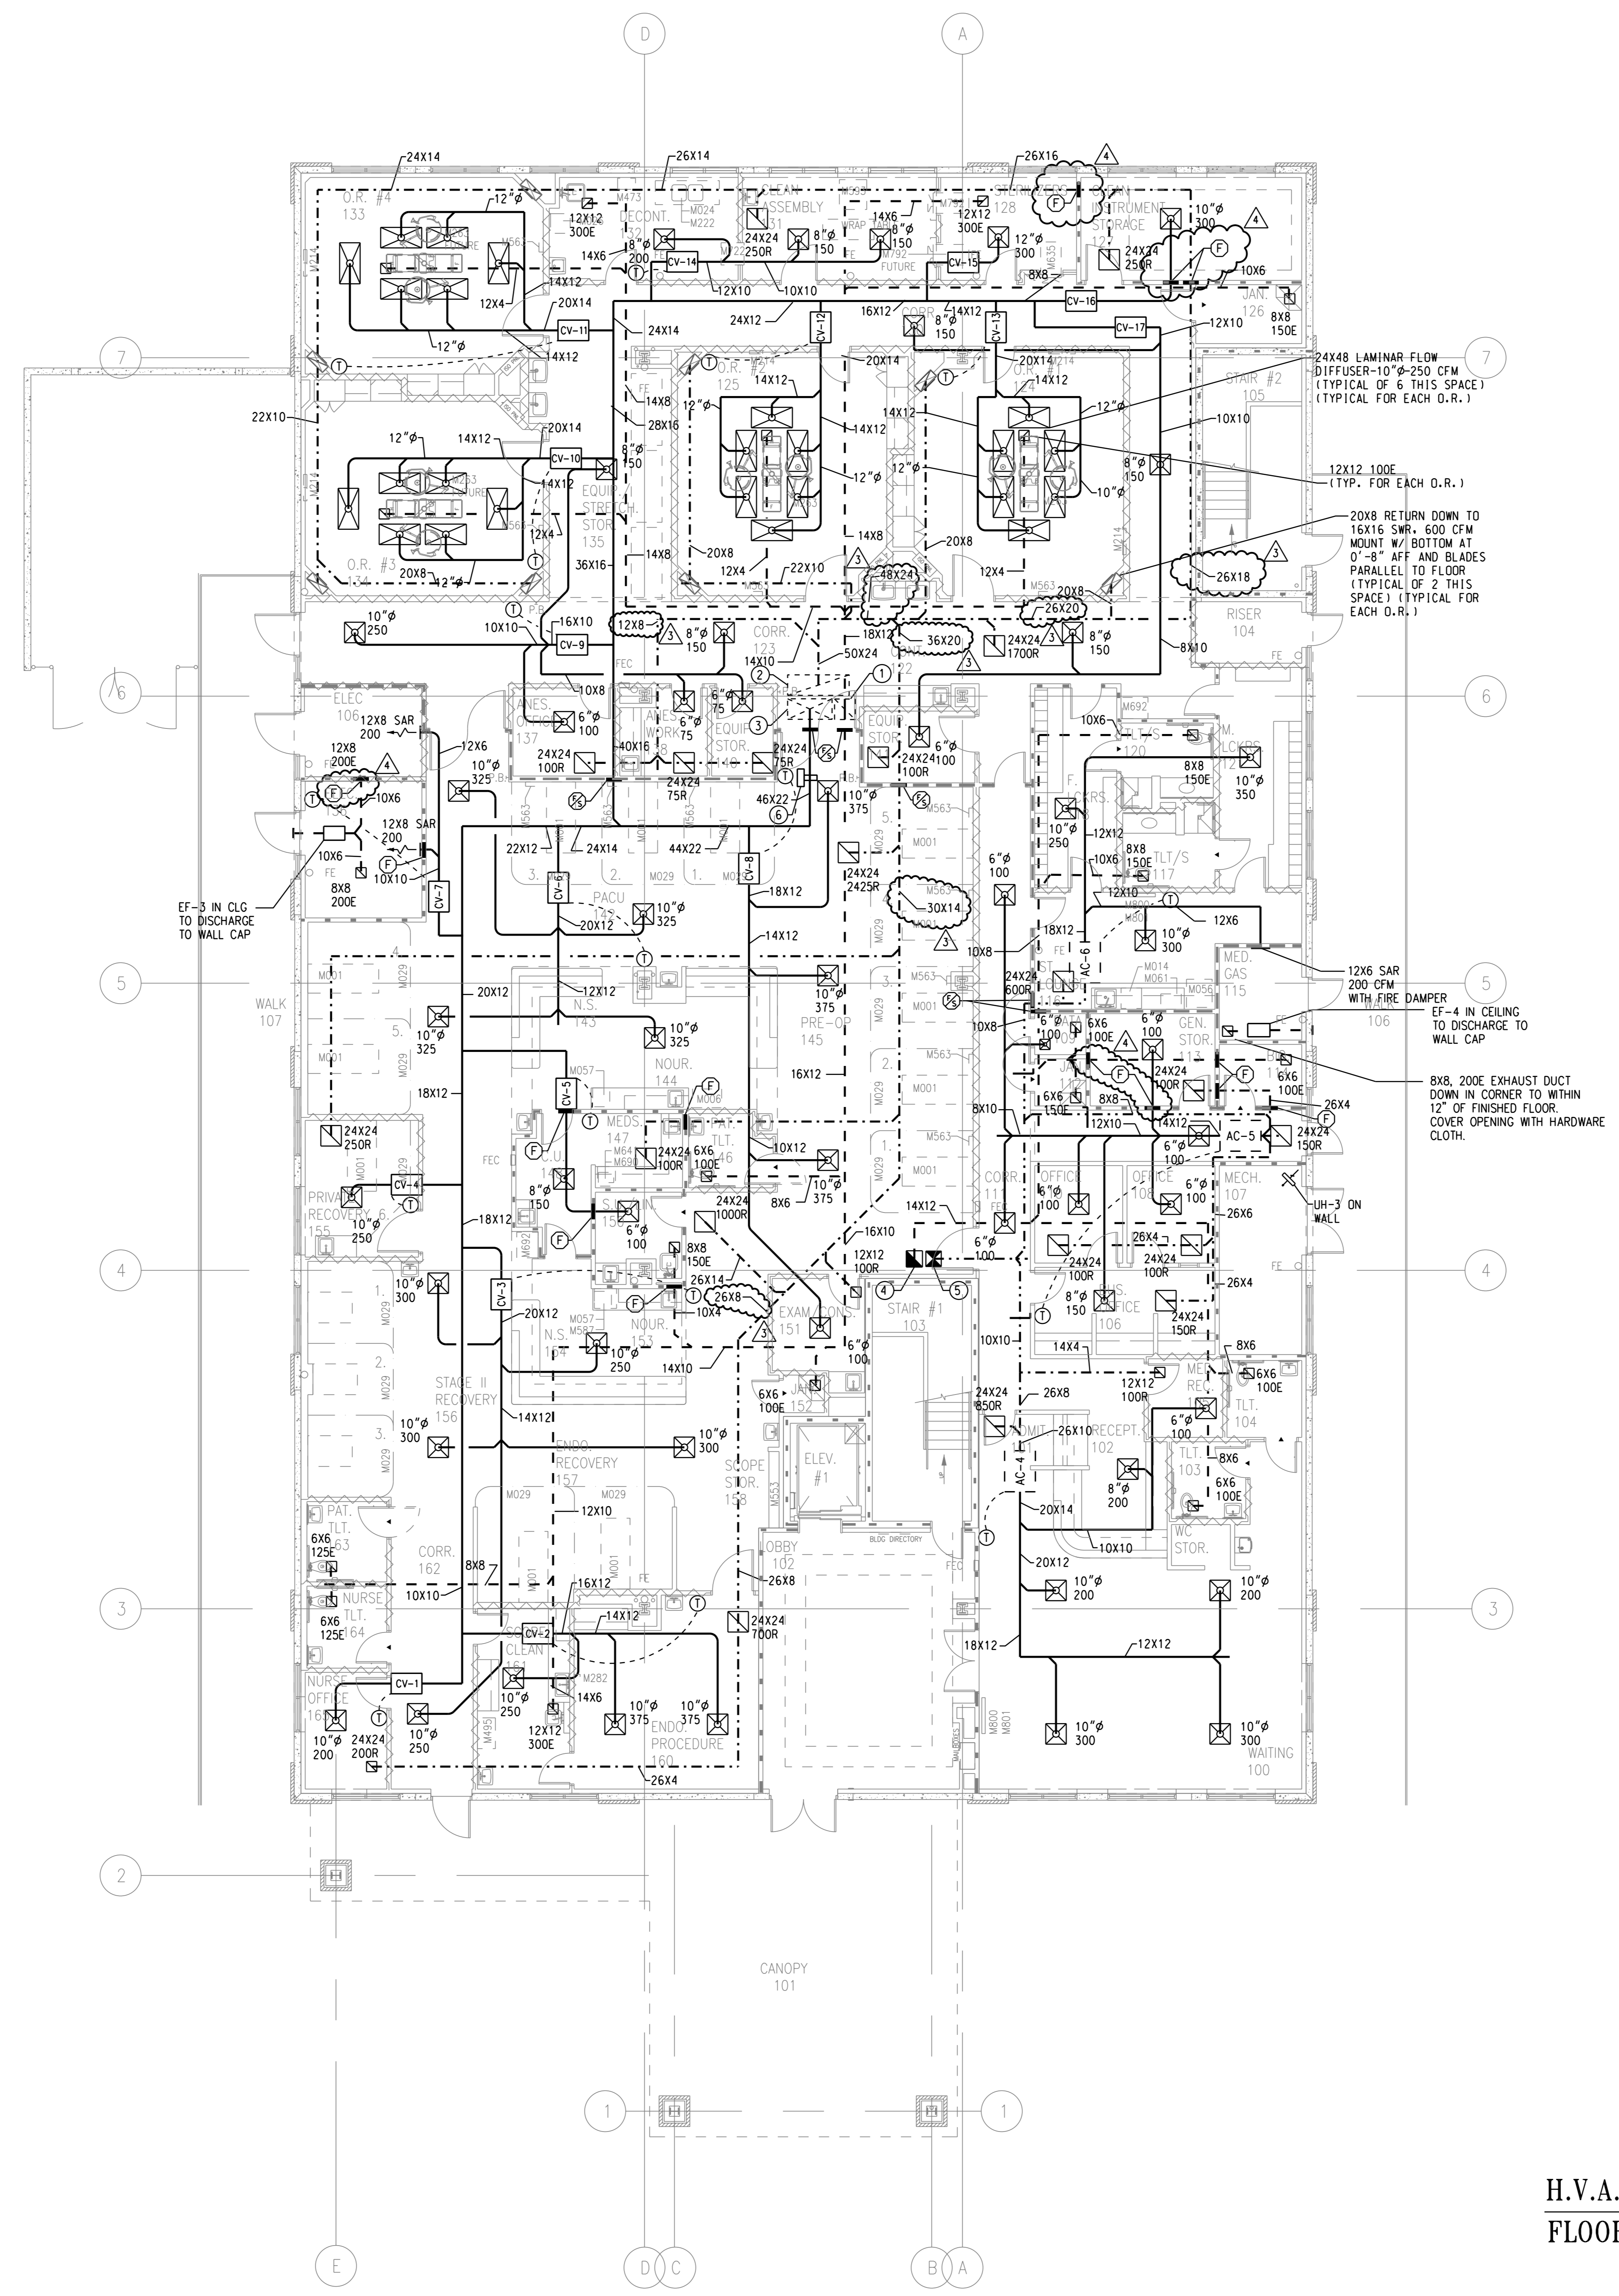


- PLAN NOTES**
- 18X18 UP IN CHASE TO EF-2 ON ROOF
 - 50X24 RETURN DUCT UP IN CHASE TO RTU-1 ON ROOF
 - 46X22 SUPPLY DUCT UP IN CHASE TO RTU-1 ON ROOF
 - CONNECT TO EXISTING 14X14 EXHAUST DUCT STUBBED INTO SPACE
 - CONNECT TO EXISTING 14X14 O.A. DUCT STUBBED INTO SPACE
 - H-1 HUMIDIFIER IN SUPPLY DUCT. INSTALL IN STRICT ACCORDANCE WITH MANUFACTURER'S INSTALLATION INSTRUCTIONS. ROUTE DRAIN FROM HUMIDIFIER TO WASTE STACK AT COLUMN 0-6.

WALL LEGEND

GYP. BD.	CMU	WALL CONSTRUCTION TYP.
---	---	EXISTING PARTITION
---	---	UNRATED PARTITION TO ABOVE CLG.
---	---	UNRATED PARTITION TO DECK
---	---	LEASE SPACE PARTITION
---	---	ONE HOUR FIRE PARTITION
---	---	ONE HOUR FIRE - SMOKE PARTITION
---	---	TWO HOUR FIRE PARTITION
---	---	TWO HOUR FIRE - SMOKE PARTITION
---	---	ONE HOUR SHAFT WALL
---	---	FOUR HOUR FIRE WALL

NOTE: 1.) FOR SOUND WALLS SEE DIMENSIONED PLAN.
2.) ALL WALL TYPES MAY NOT BE USED.

**H.V.A.C.
FLOOR PLAN**

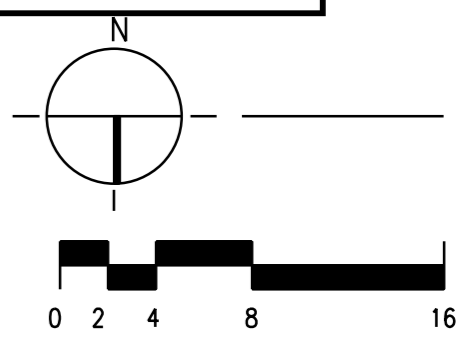

REVISION

NO.	DATE	DESCRIPTION
3	06/28/11	REVISION #3
4	07/11/11	REVISION #4