

NO.	DATE	DESCRIPTION



DAVIS · STOKES  
COLLABORATIVE, P.C.  
7121 CROSSROADS BLVD. BRENTWOOD, TENNESSEE 37027  
TEL: 615-726-0010 FAX: 615-726-2090  
http://www.dsccol.com EMAIL: dsccol@dsccol.com

THIS DOCUMENT CONTAINS PROPRIETARY INFORMATION THAT IS THE PROPERTY OF DAVIS, STOKES COLLABORATIVE, P.C. THIS DOCUMENT AND/OR ITS CONTENTS SHALL NOT BE REPRODUCED OR DISCLOSED TO OTHERS WITHOUT THE WRITTEN CONSENT OF DAVIS, STOKES COLLABORATIVE, P.C. COPYRIGHT 2007. ALL RIGHTS RESERVED.

ATHENS MEDICAL PLAZA I  
2142 WEST BROAD STREET  
ATHENS, GEORGIA  
GEORGIA



LIGHTING  
FIRST FLOOR PLAN

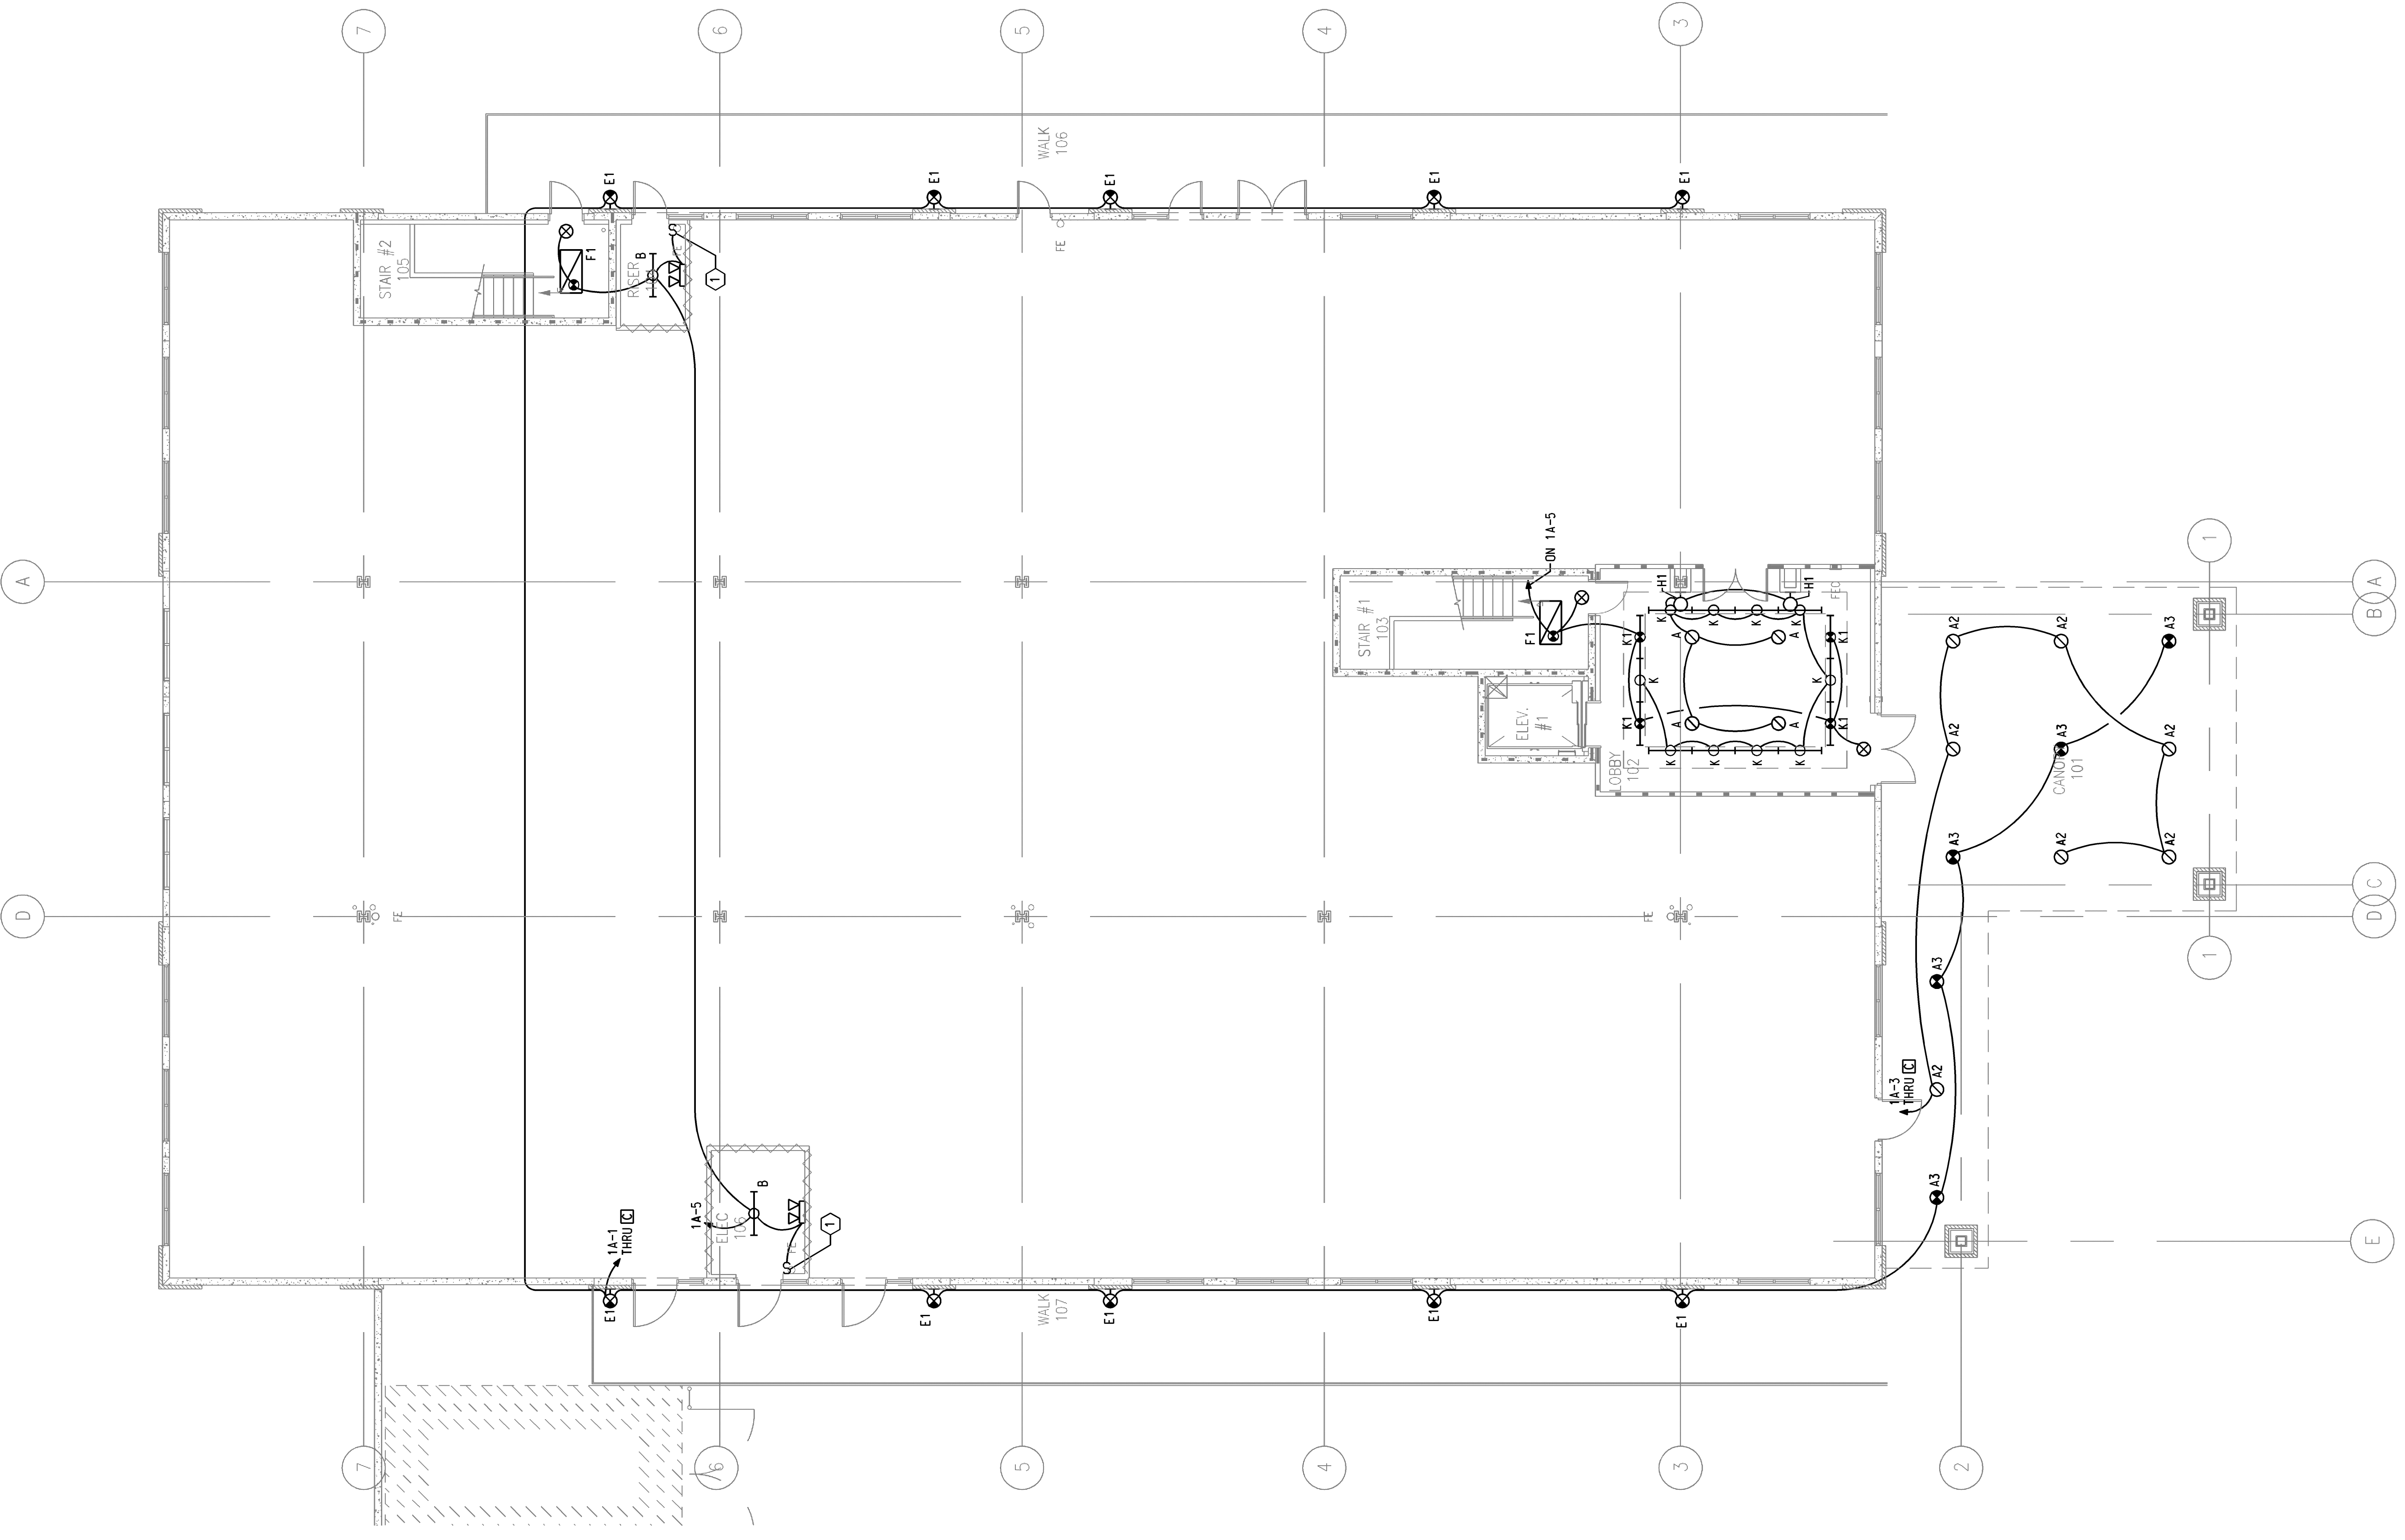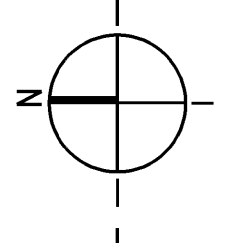

- GENERAL NOTES:**
- A. ALL EXITS AND EMERGENCY BATTERY PACKS ARE TO BE UNSWITCHED.
- PLAN NOTES:**
- 1. PROVIDE MOTION DETECTOR SWITCHES EQUAL TO HUBBELL BUILDING AUTOMATION MODEL 'LUMIST'.

