


ATHENS  
ATHENS, GEORGIA  
2142 WEST BROAD STREET  
ATHENS, GEORGIA


THIS DOCUMENT CONTAINS INFORMATION THAT IS PROPRIETARY TO DAVIS, STOKES COLLABORATIVE, P.C. AND/OR ITS DOCUMENTS AND/OR ITS CONTENTS MAY NOT BE REPRODUCED, COPIED, OR OTHERWISE DISCLOSED TO ANY OTHERS, EITHER IN WHOLE OR IN PART, WITHOUT THE PRIOR WRITTEN PERMISSION OF DAVIS, STOKES COLLABORATIVE, P.C. © COPYRIGHT 2007. ALL RIGHTS RESERVED.

DAVIS · STOKES  
COLLABORATIVE, P.C.  
A · R · C · H · I · T · E · C · T · S  
7121 CROSSROADS BLVD. BRENTWOOD, TENNESSEE 37027  
http://www.dsccol.com EMAIL: dsccol@dsccol.com  
TEL: 615-726-0010 FAX: 615-726-2090

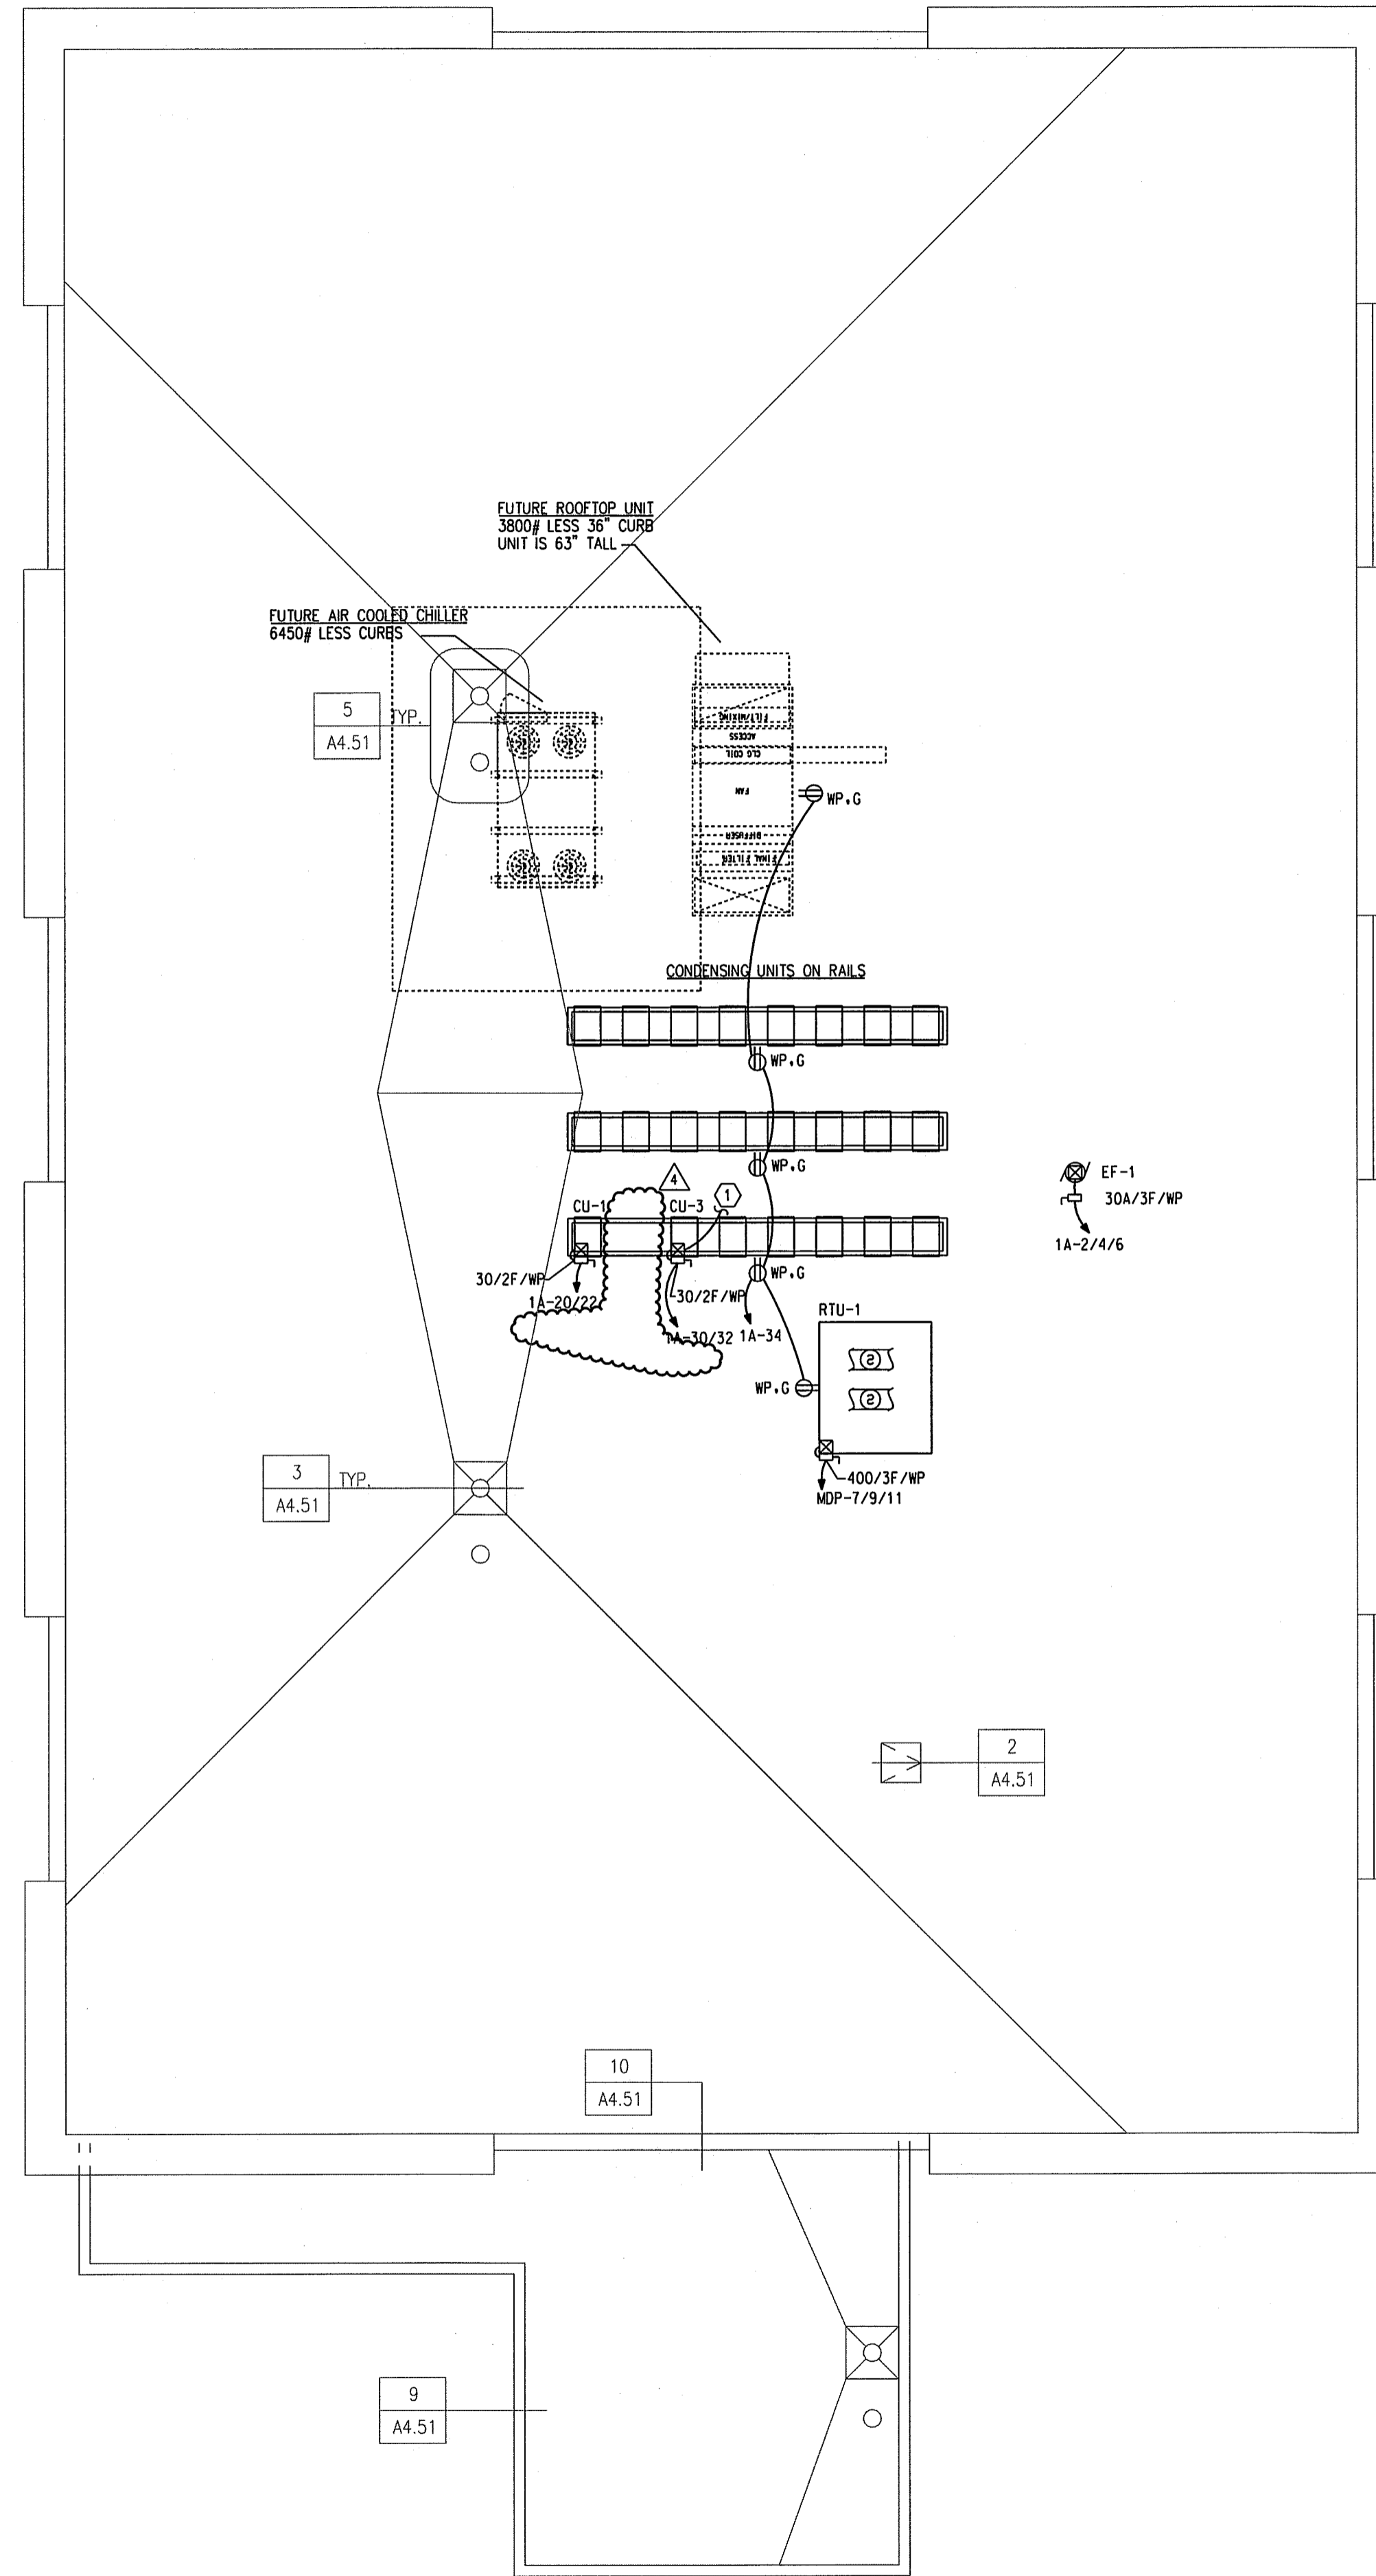

- PLAN NOTES:
- TO AC-3 USING FEEDER 'A2'. COORDINATE ALL REQUIREMENTS WITH SUPPLIER/INSTALLER.

ELECTRICAL  
ROOF PLAN

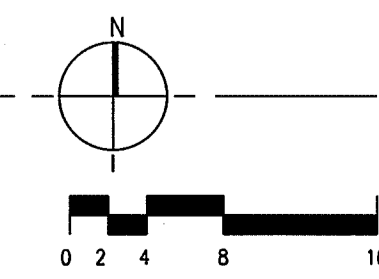

REVISION	
NO.	DESCRIPTION
Δ	06/21/11 REVISION #4

**E2.03**

ISSUE DATE: 12.21.10	JOB NUMBER: 08004
-------------------------	----------------------