


ATHENS MEDICAL PLAZA I
2142 WEST BROAD STREET
ATHENS, GEORGIA


THIS DOCUMENT CONTAINS
INFORMATION THAT IS
PROPRIETARY TO DAVIS, STOKES
COLLABORATIVE, P.C. AND/OR ITS
AFFILIATES. IT IS TO BE USED ONLY
FOR THE PROJECT AND/OR FOR THE
CLIENT'S USE. IT IS NOT TO BE
REPRODUCED, COPIED, EITHER IN WHOLE OR
IN PART, WITHOUT THE WRITTEN
CONSENT OF DAVIS, STOKES COLLABORATIVE, P.C.
COPYRIGHT 2007. ALL RIGHTS
RESERVED.

DAVIS · STOKES
COLLABORATIVE, P.C.
A · R · C · H · I · T · E · C · T · S

7121 CROSSROADS BLVD. BRENTWOOD, TENNESSEE 37027
TEL: 615-726-0010
FAX: 615-726-2090
http://www.dsccol.com
EMAIL: dsccol@dsccol.com

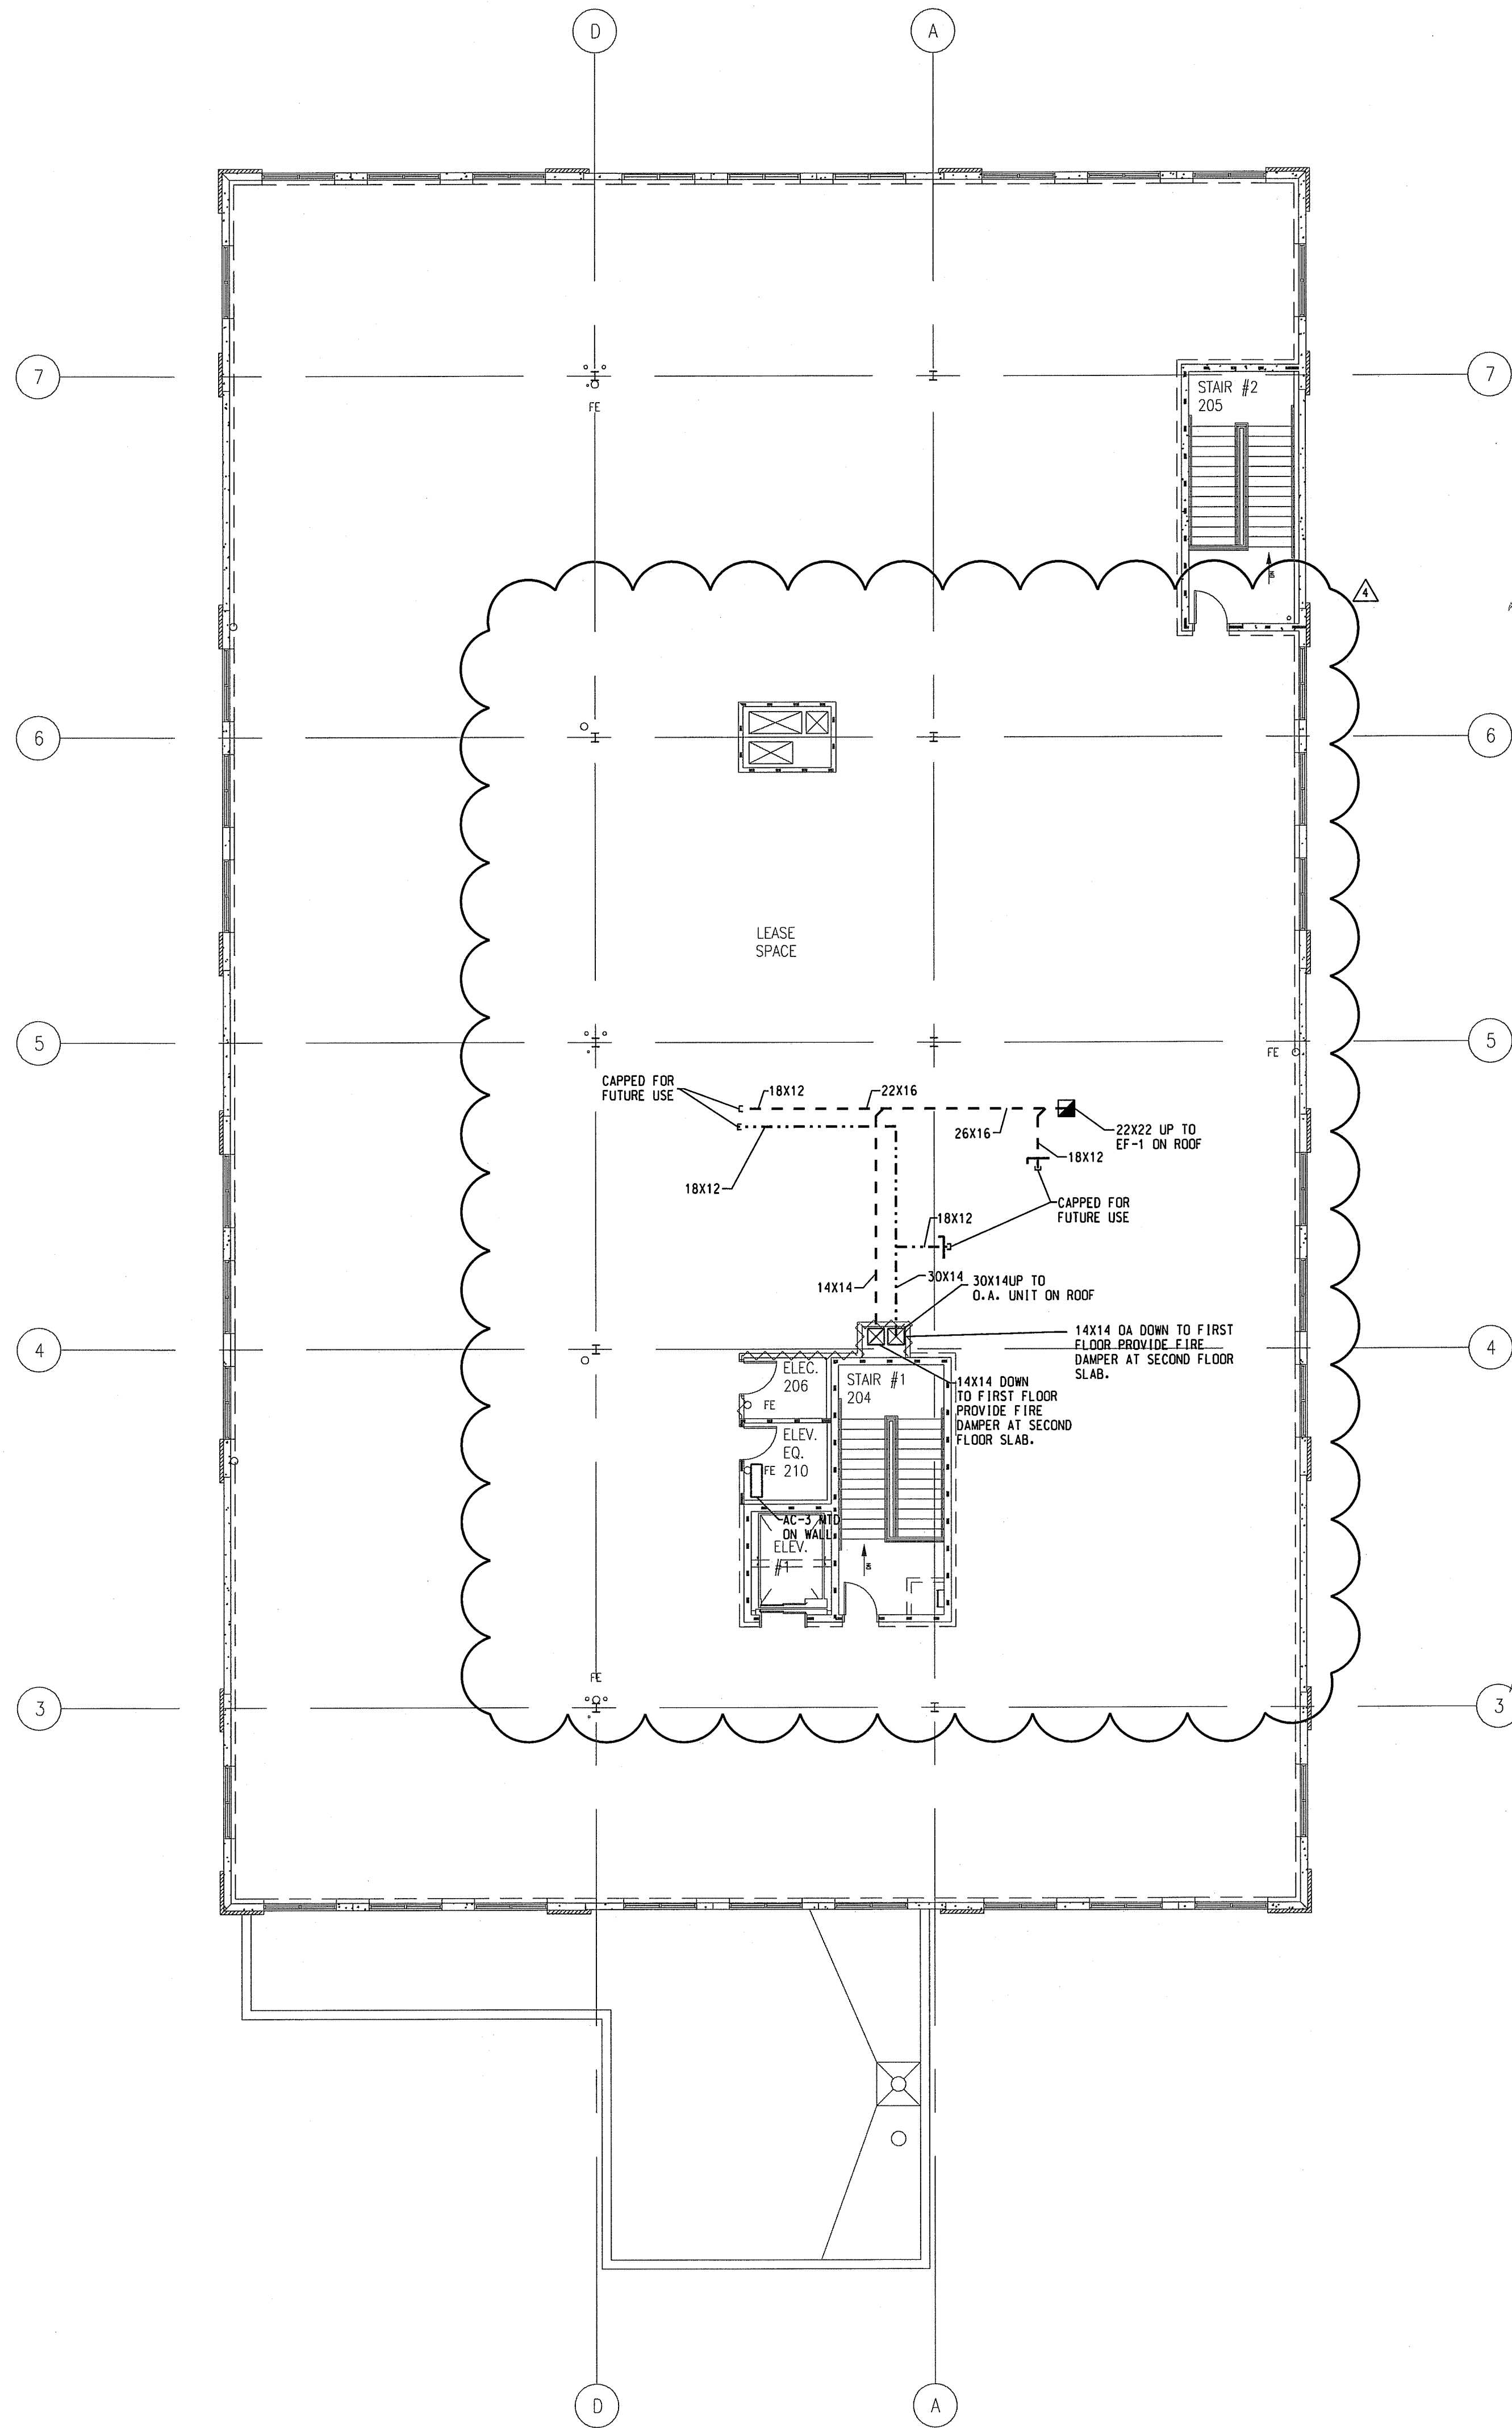

HVAC
SECOND FLOOR PLAN

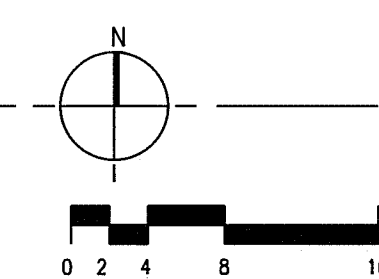

REVISION		
NO.	DATE	DESCRIPTION
△	06/21/11	REVISION #4

M1.02

ISSUE DATE:	JOB NUMBER:
12.21.10	08014