



G:\10147\10147p10\_002.dgn  
6/22/2011  
10:52:57 AM  
COPYRIGHT 2007, DAVIS, STOKES COLLABORATIVE P.C.  
ALL RIGHTS RESERVED.

Integration  
8.0 5/11

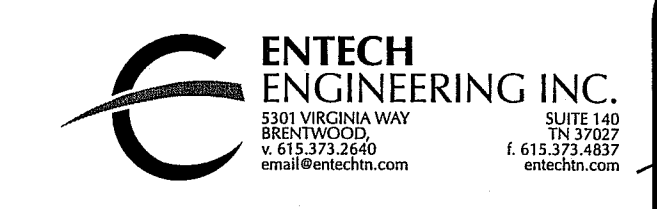

ATHENS MEDICAL PLAZA I  
2142 WEST BROAD STREET  
ATHENS, GEORGIA

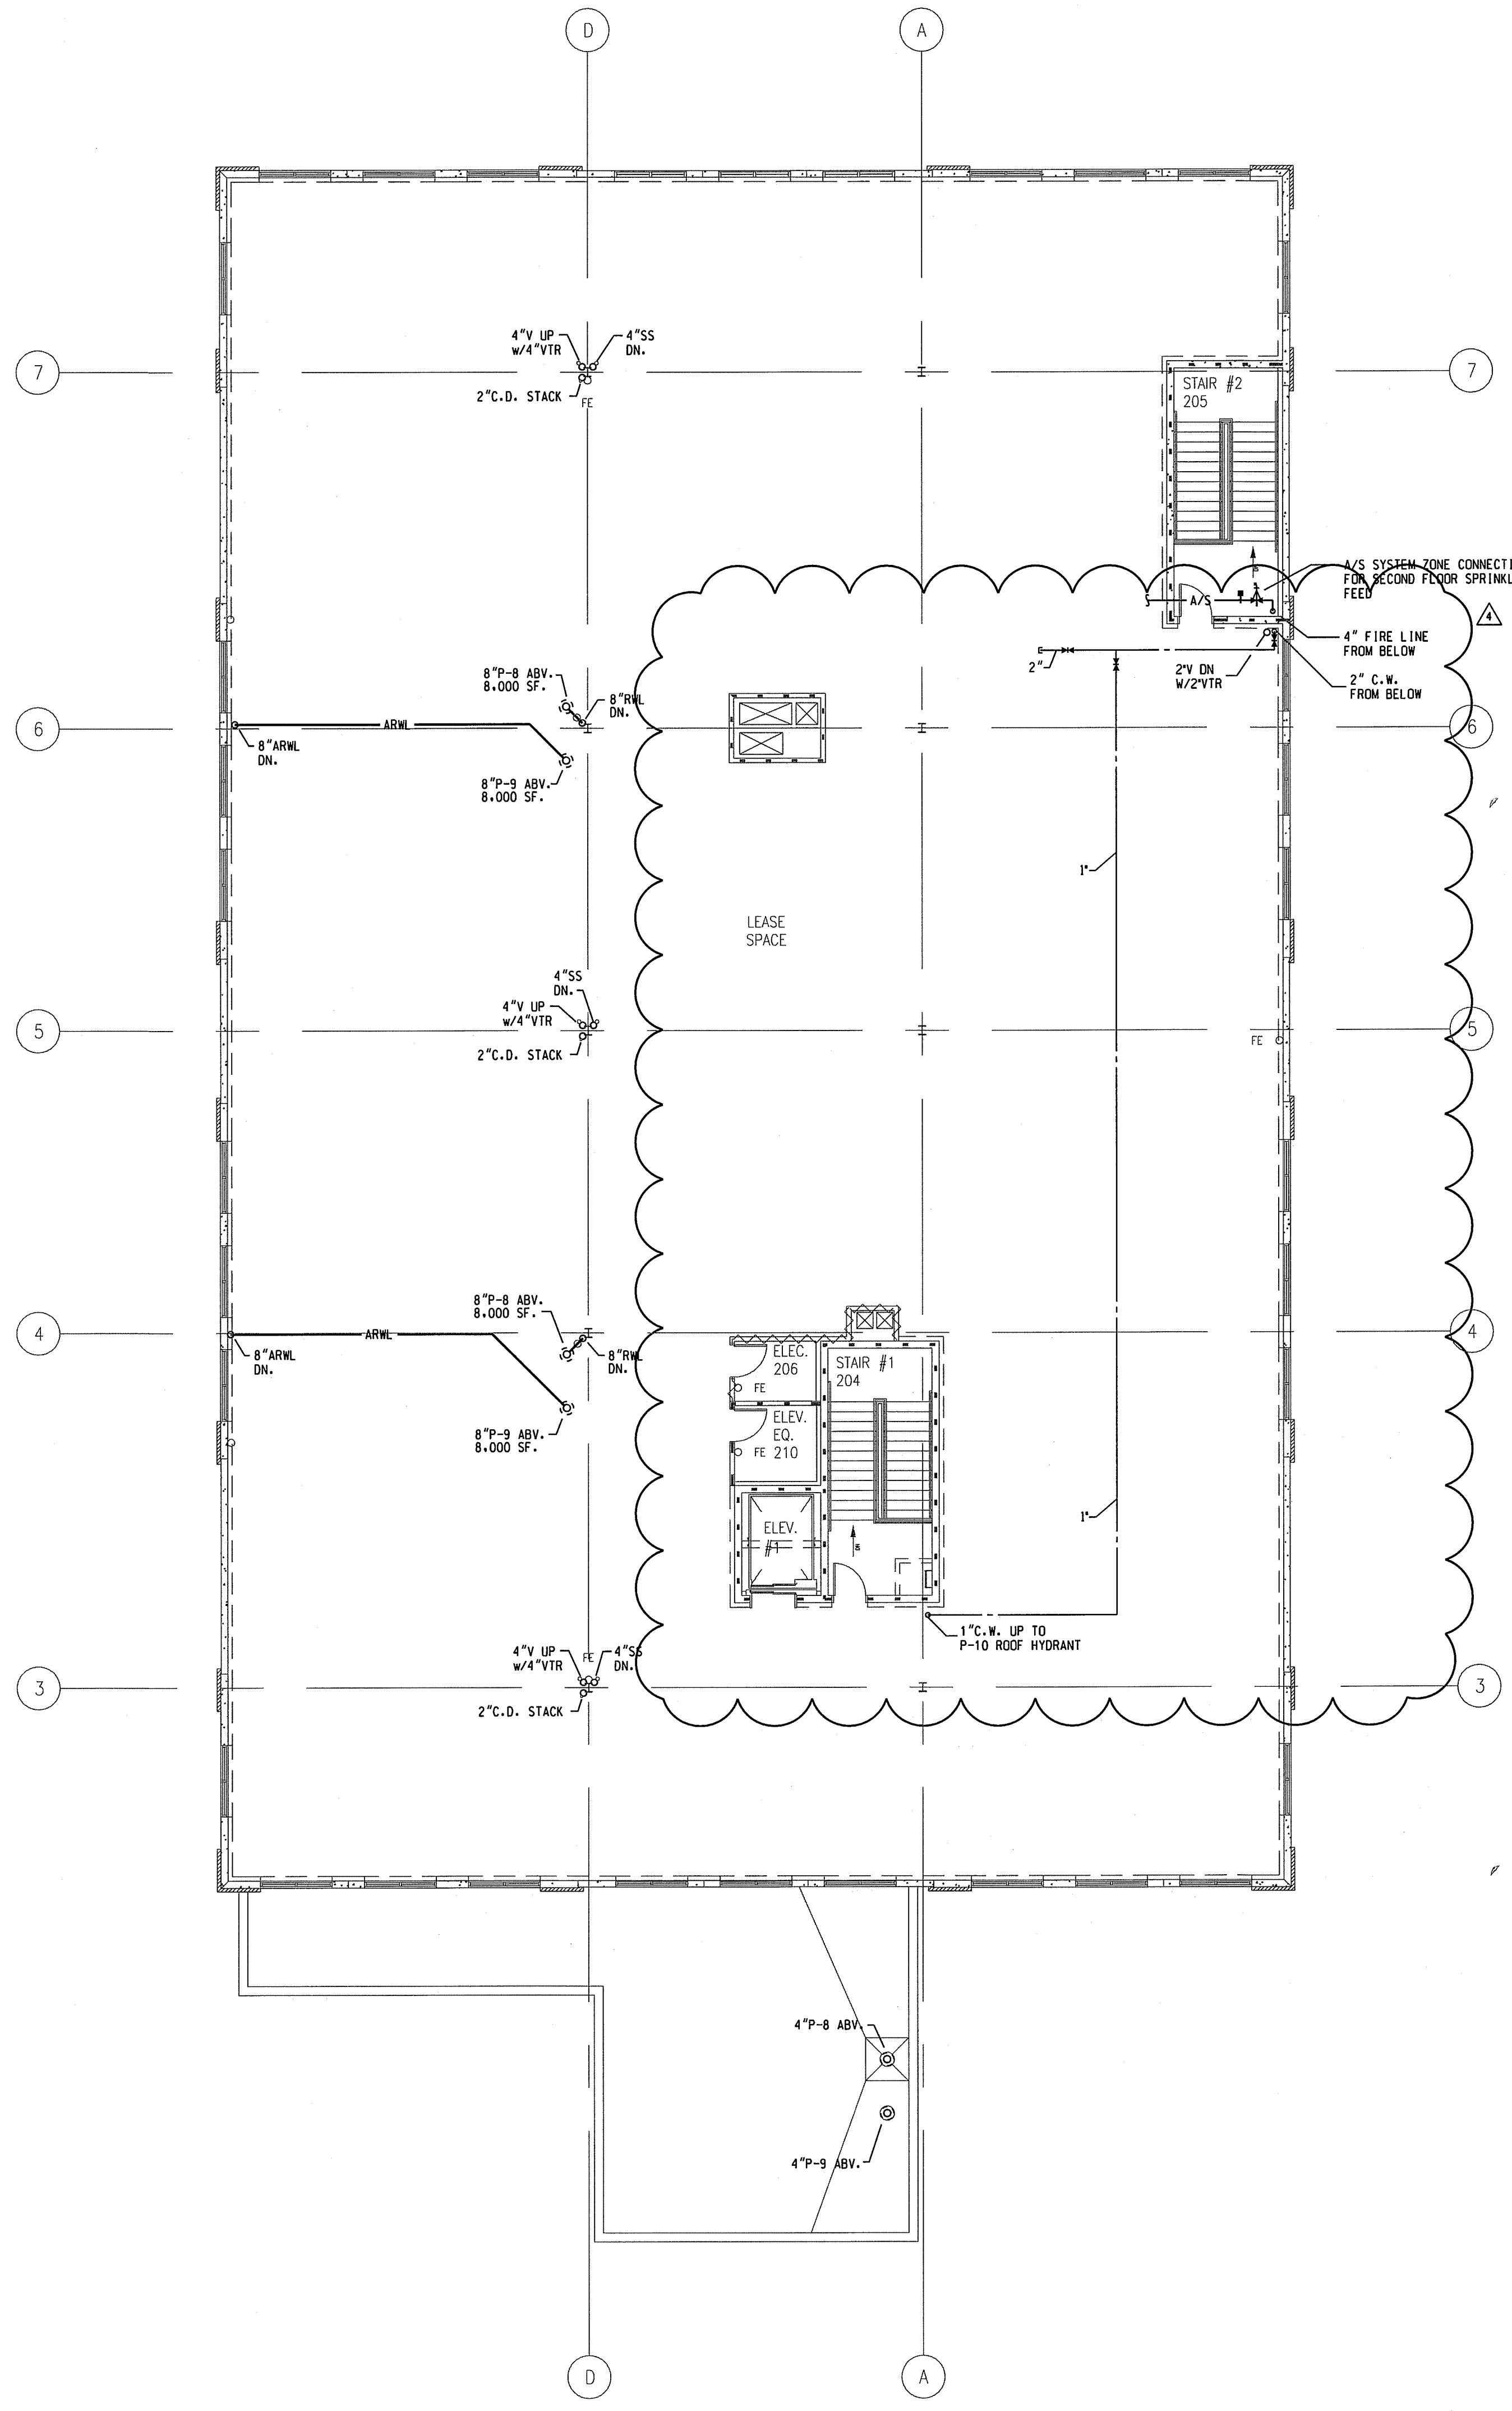

PLUMBING PLAN NOTES:

- 1 1/2" C.W. VALVED & CAPPED FOR FUTURE TENANT DOMESTIC WATER SERVICE.
- PROVIDE SIZE 'A' SHOCK AT C.W. DROP TO WATER CLOSET.
- ALL VTR'S TO BE EXTENDED TO A MINIMUM OF 12" ABOVE PARAPHET WALL.

A/S SYSTEM DESIGN INTENT NOTES:


- SEE SHEET P2.01 FOR NOTES.

THIS DOCUMENT CONTAINS INFORMATION THAT IS PROPRIETARY TO DAVIS, STOKES COLLABORATIVE, P.C. AND/OR ITS DOCUMENTS AND/OR ITS CONTENTS MAY NOT BE REPRODUCED, COPIED, OR OTHERWISE DISCLOSED IN WHOLE OR IN PART, WITHOUT THE PRIOR WRITTEN PERMISSION OF DAVIS, STOKES COLLABORATIVE, P.C. COPYRIGHT 2007. ALL RIGHTS RESERVED.

DAVIS · STOKES  
COLLABORATIVE, P.C.  
A · R · C · H · I · T · E · C · T · S  
7121 CROSSROADS BLVD. BRENTWOOD, TENNESSEE 37027  
TEL: 615-726-0010 FAX: 615-726-2090  
http://www.dsccol.com EMAIL: dsccol@dsccol.com

REVISION		
NO.	DATE	DESCRIPTION
△	03/15/11	REVISION #2
△	06/21/11	REVISION #4

PLUMBING  
SECOND FLOOR PLAN

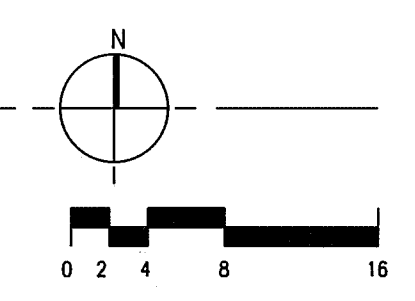

P2.02  
ISSUE DATE: 12.21.10  
JOB NUMBER: 08004