



PARTITION TYPE 1
 SCALE: 1/4"=1'-0"

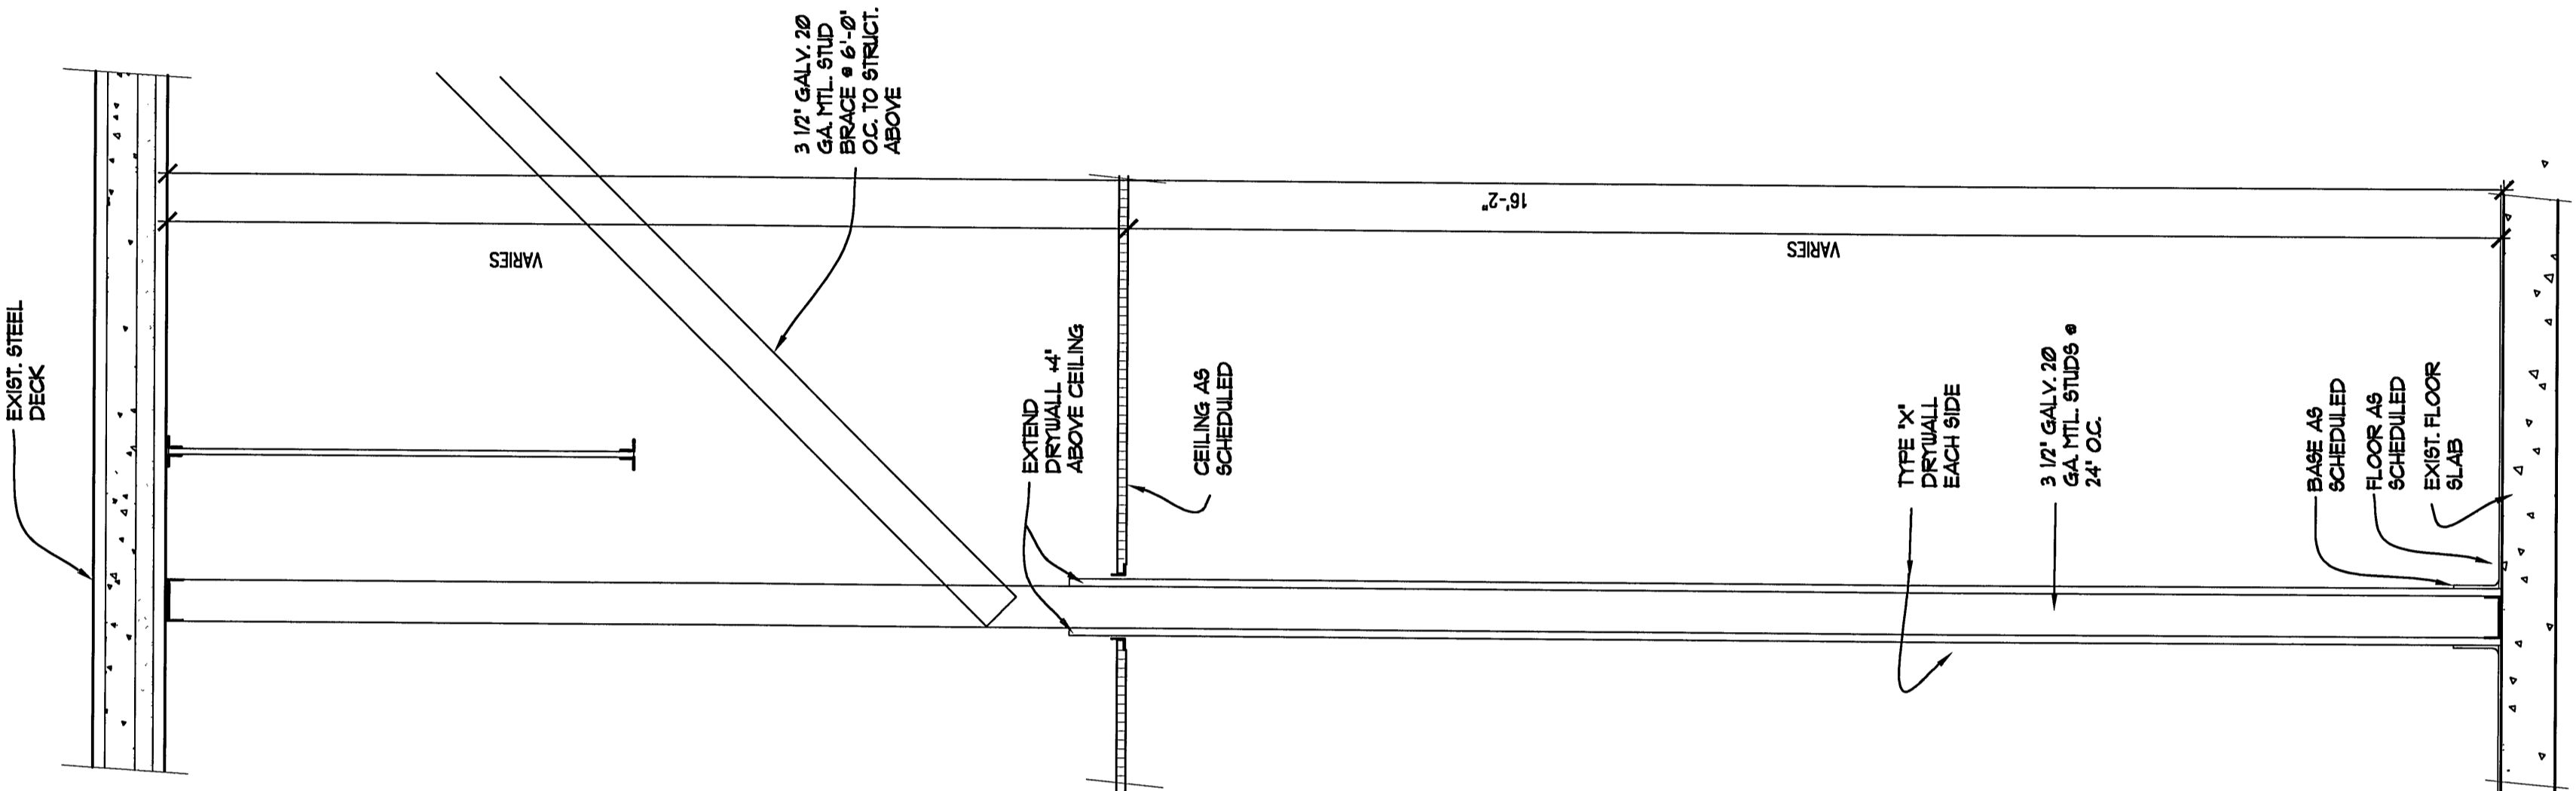

PARTITION TYPE 2
 SCALE: 1/4"=1'-0"

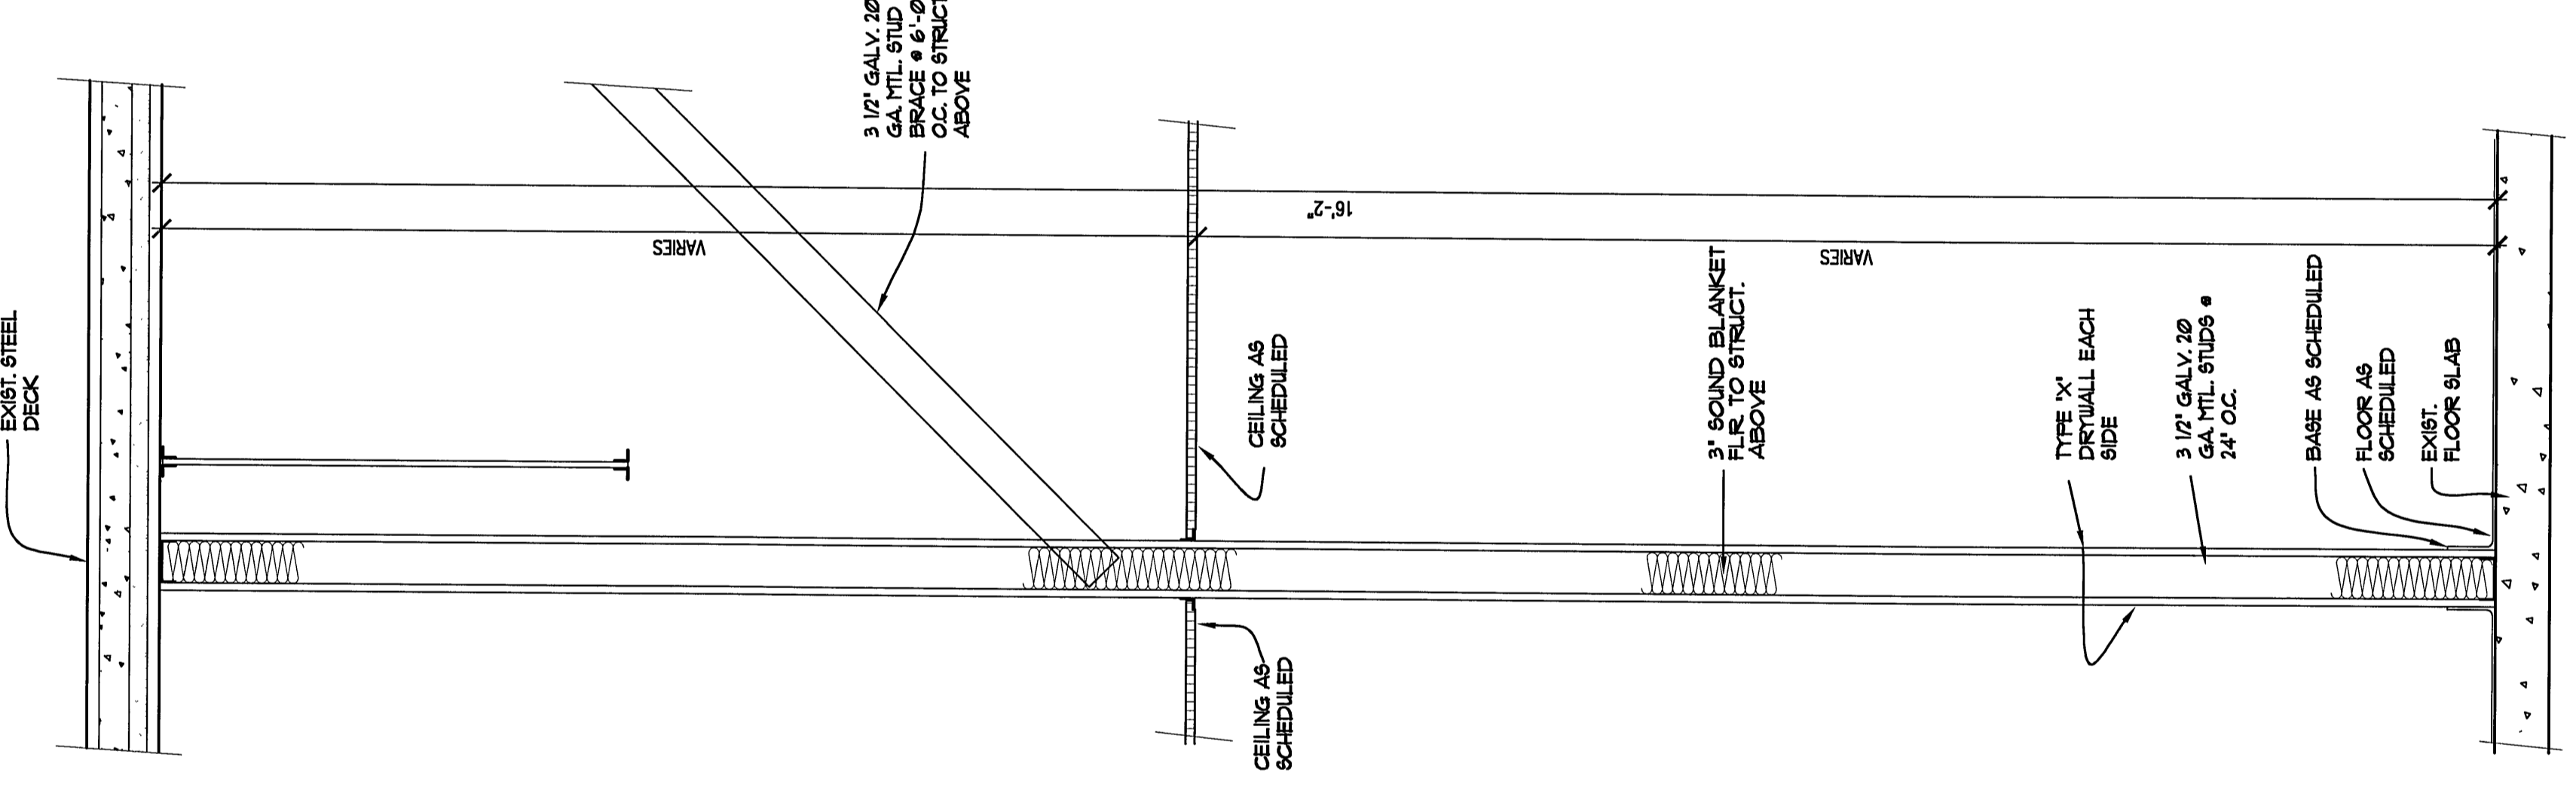

PARTITION TYPE 3
 SCALE: 1/4"=1'-0"

NOTE:
 ALL DRTWALL IN TOILET ROOMS AND SHOWERS
 SHALL BE 5/8" WATER RESISTANT.